


SECOND FLOOR PLAN
 SCALE : 1/8" = 1'-0"



CITY OF
 HYATTSVILLE
 DPW BUILDING


SHEET TITLE:
SECOND FLOOR PLAN
 SCALE: 1/8" = 1'-0"

SHEET:
A
2.2

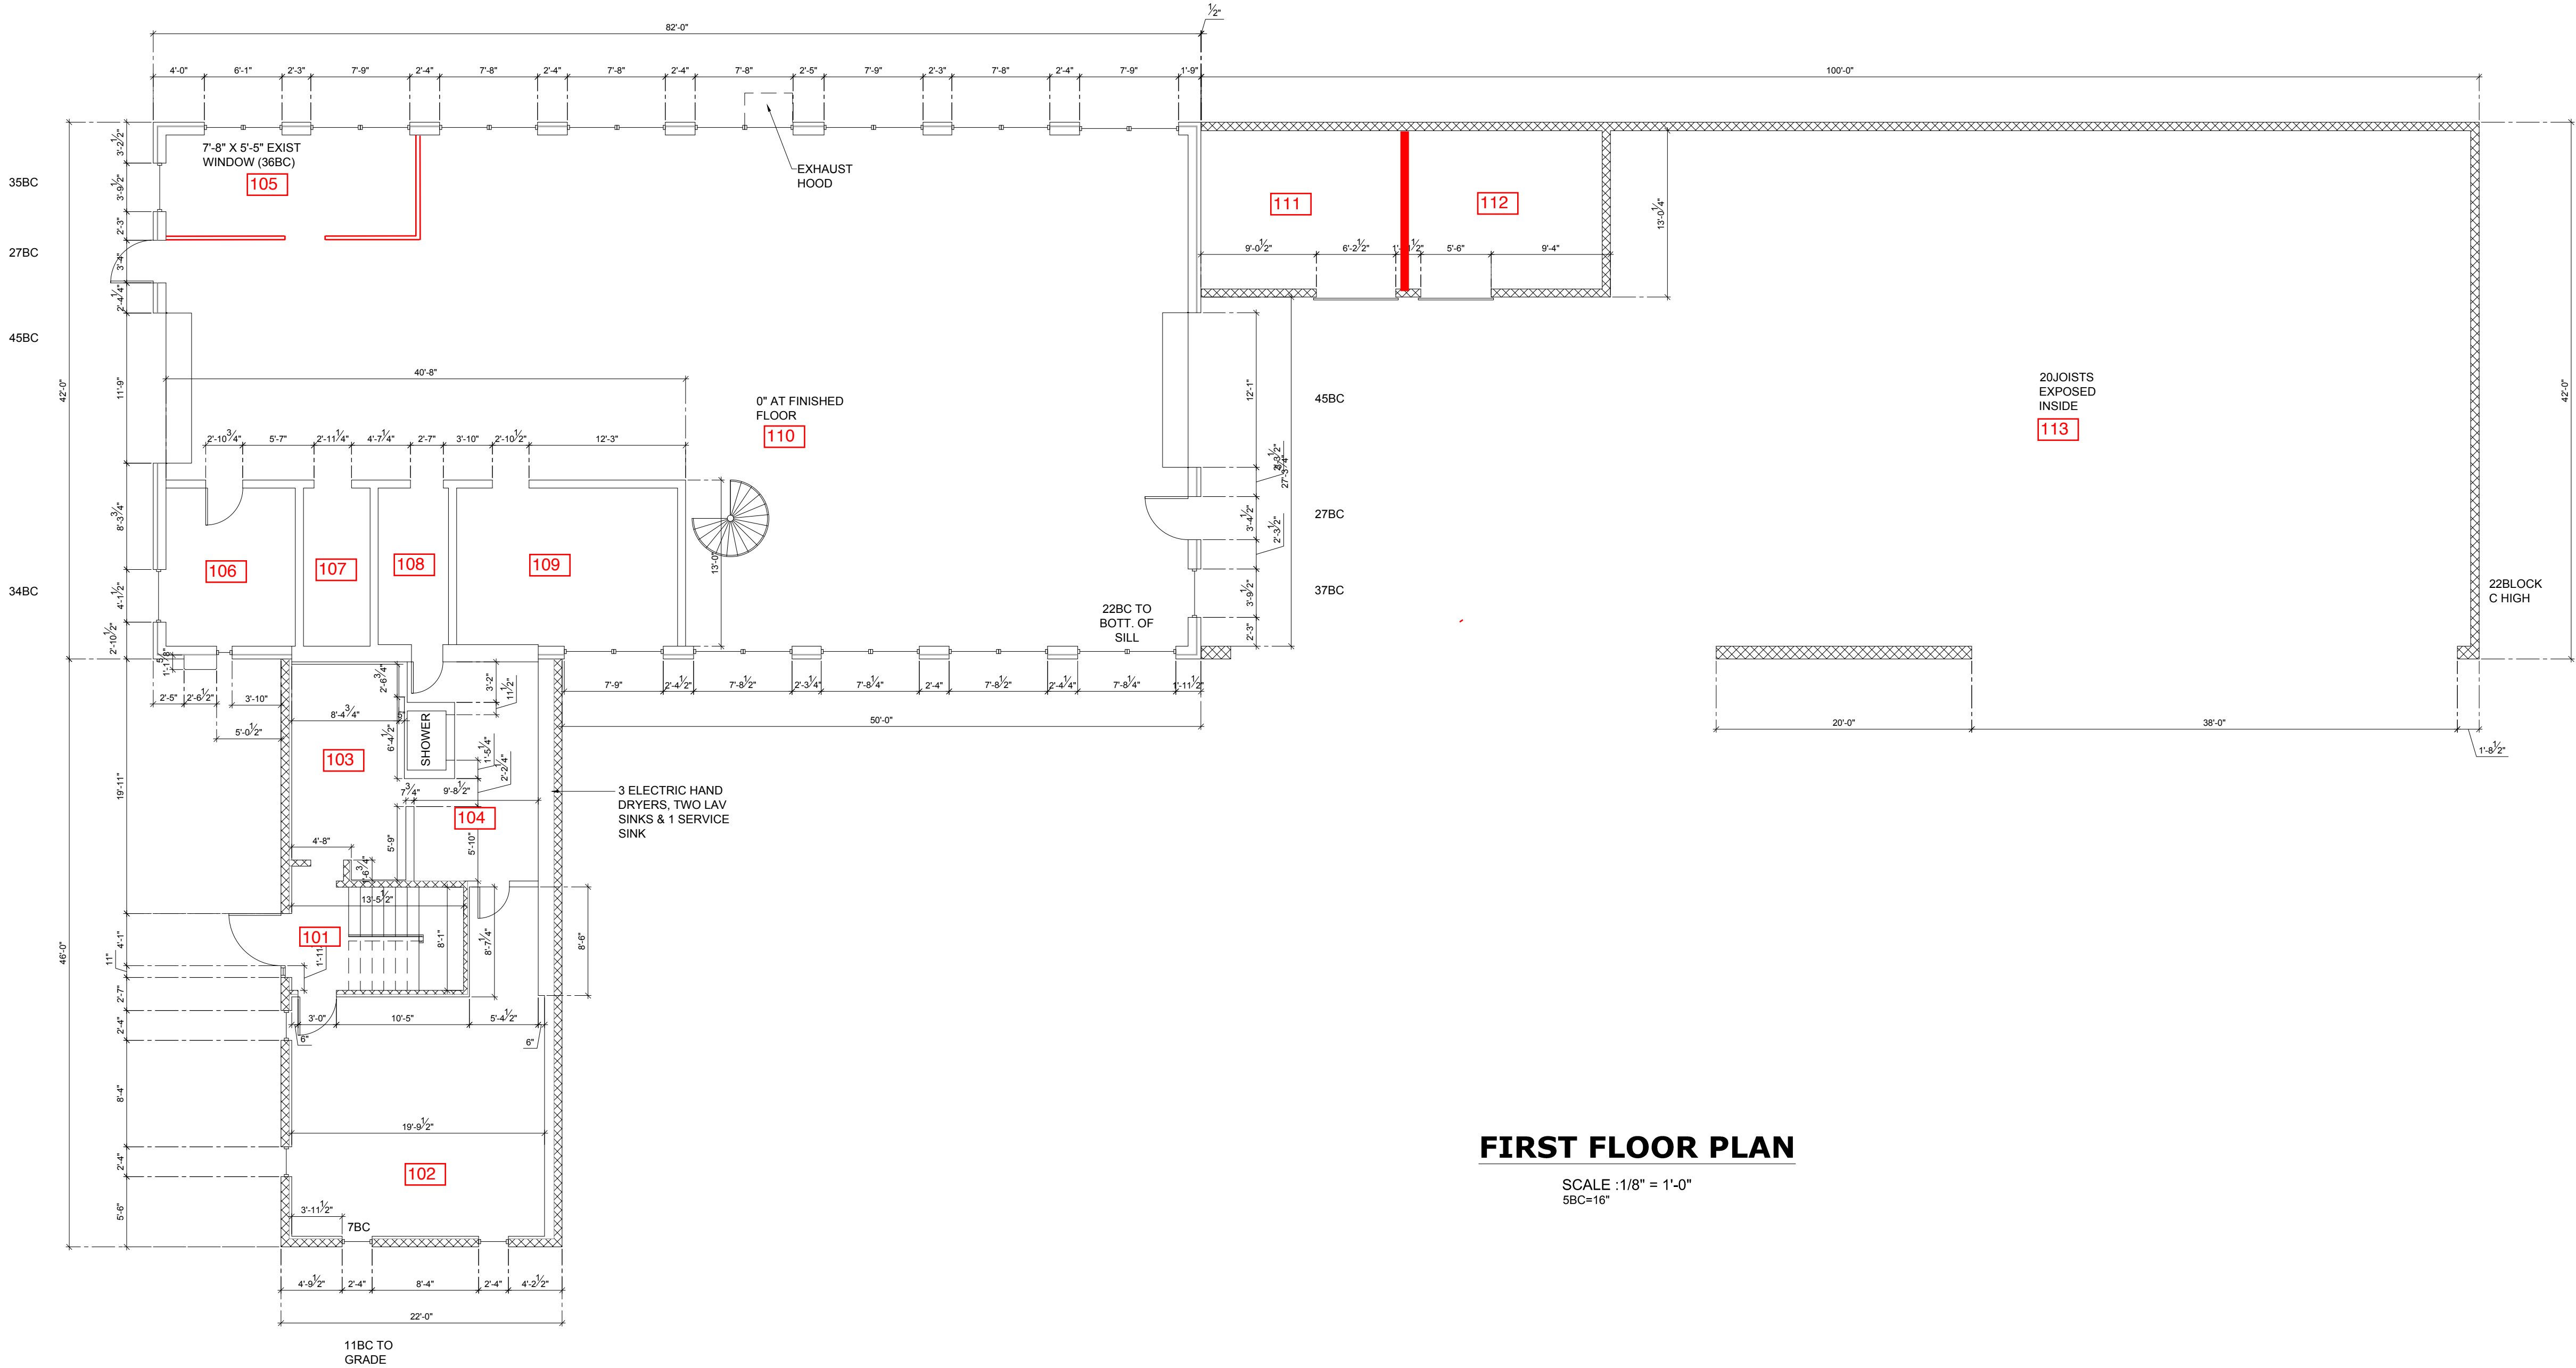


FIRST FLOOR PLAN

SCALE: 1/8" = 1'-0"
 5/8" = 16"

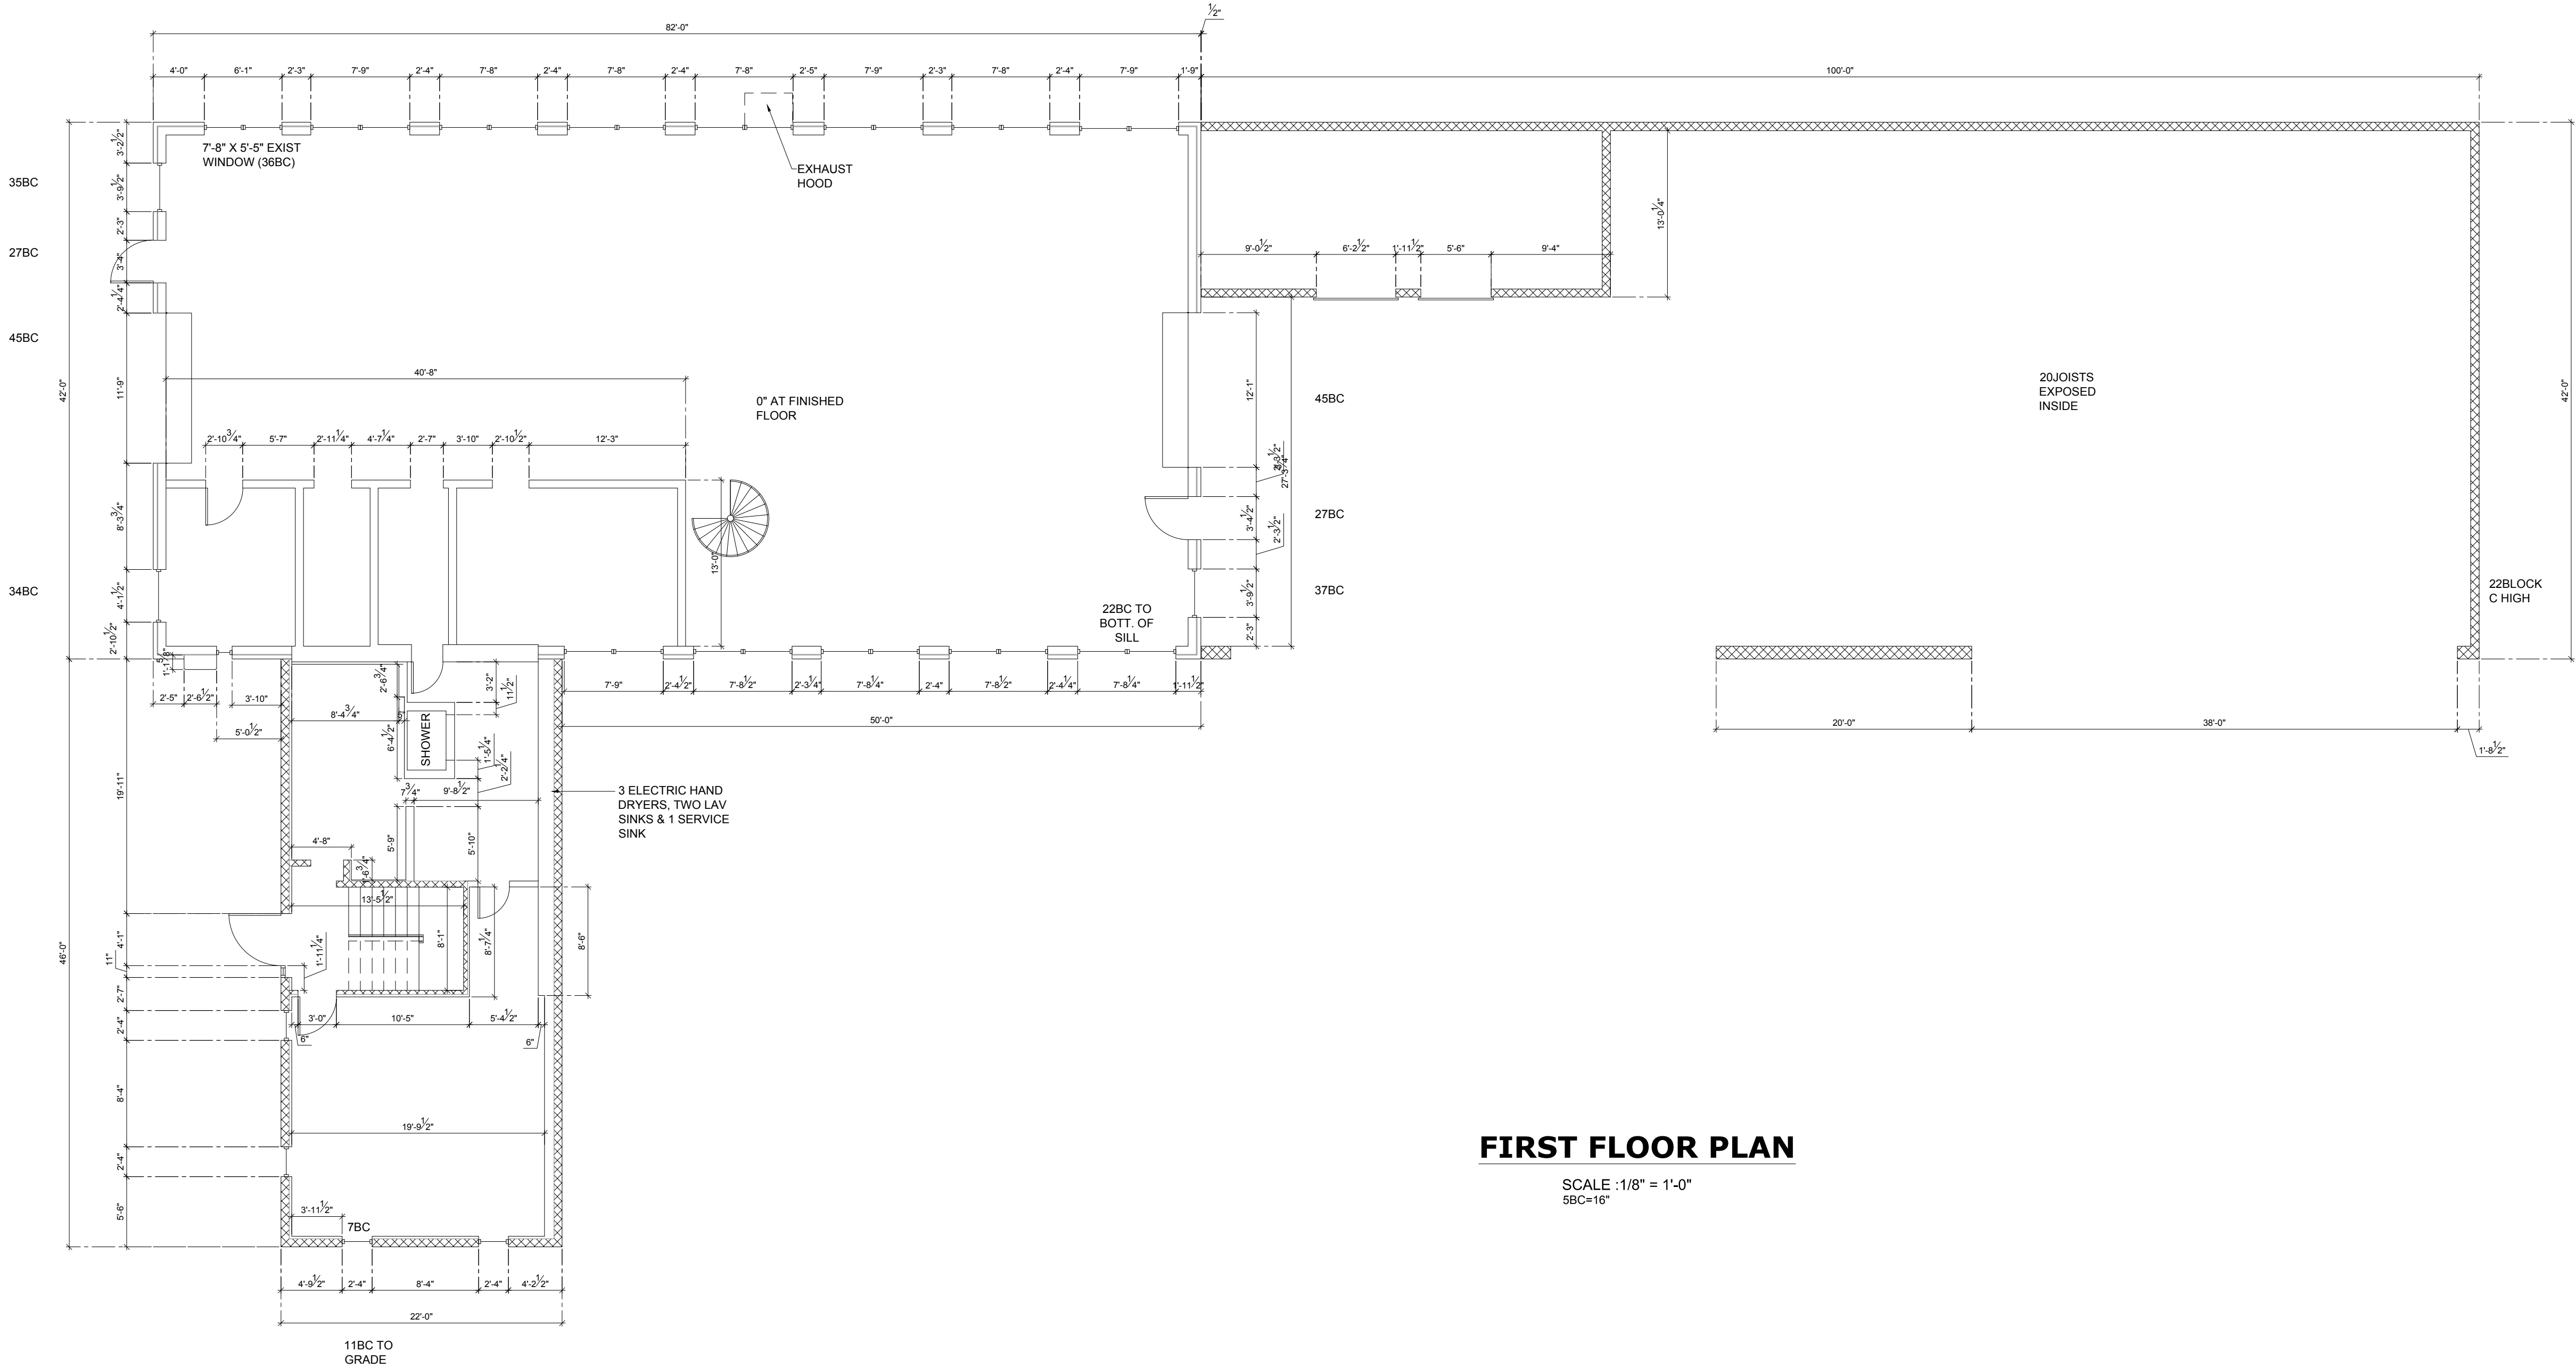

FIRST FLOOR PLAN

SCALE: 1/8" = 1'-0"
 5/8" = 16"

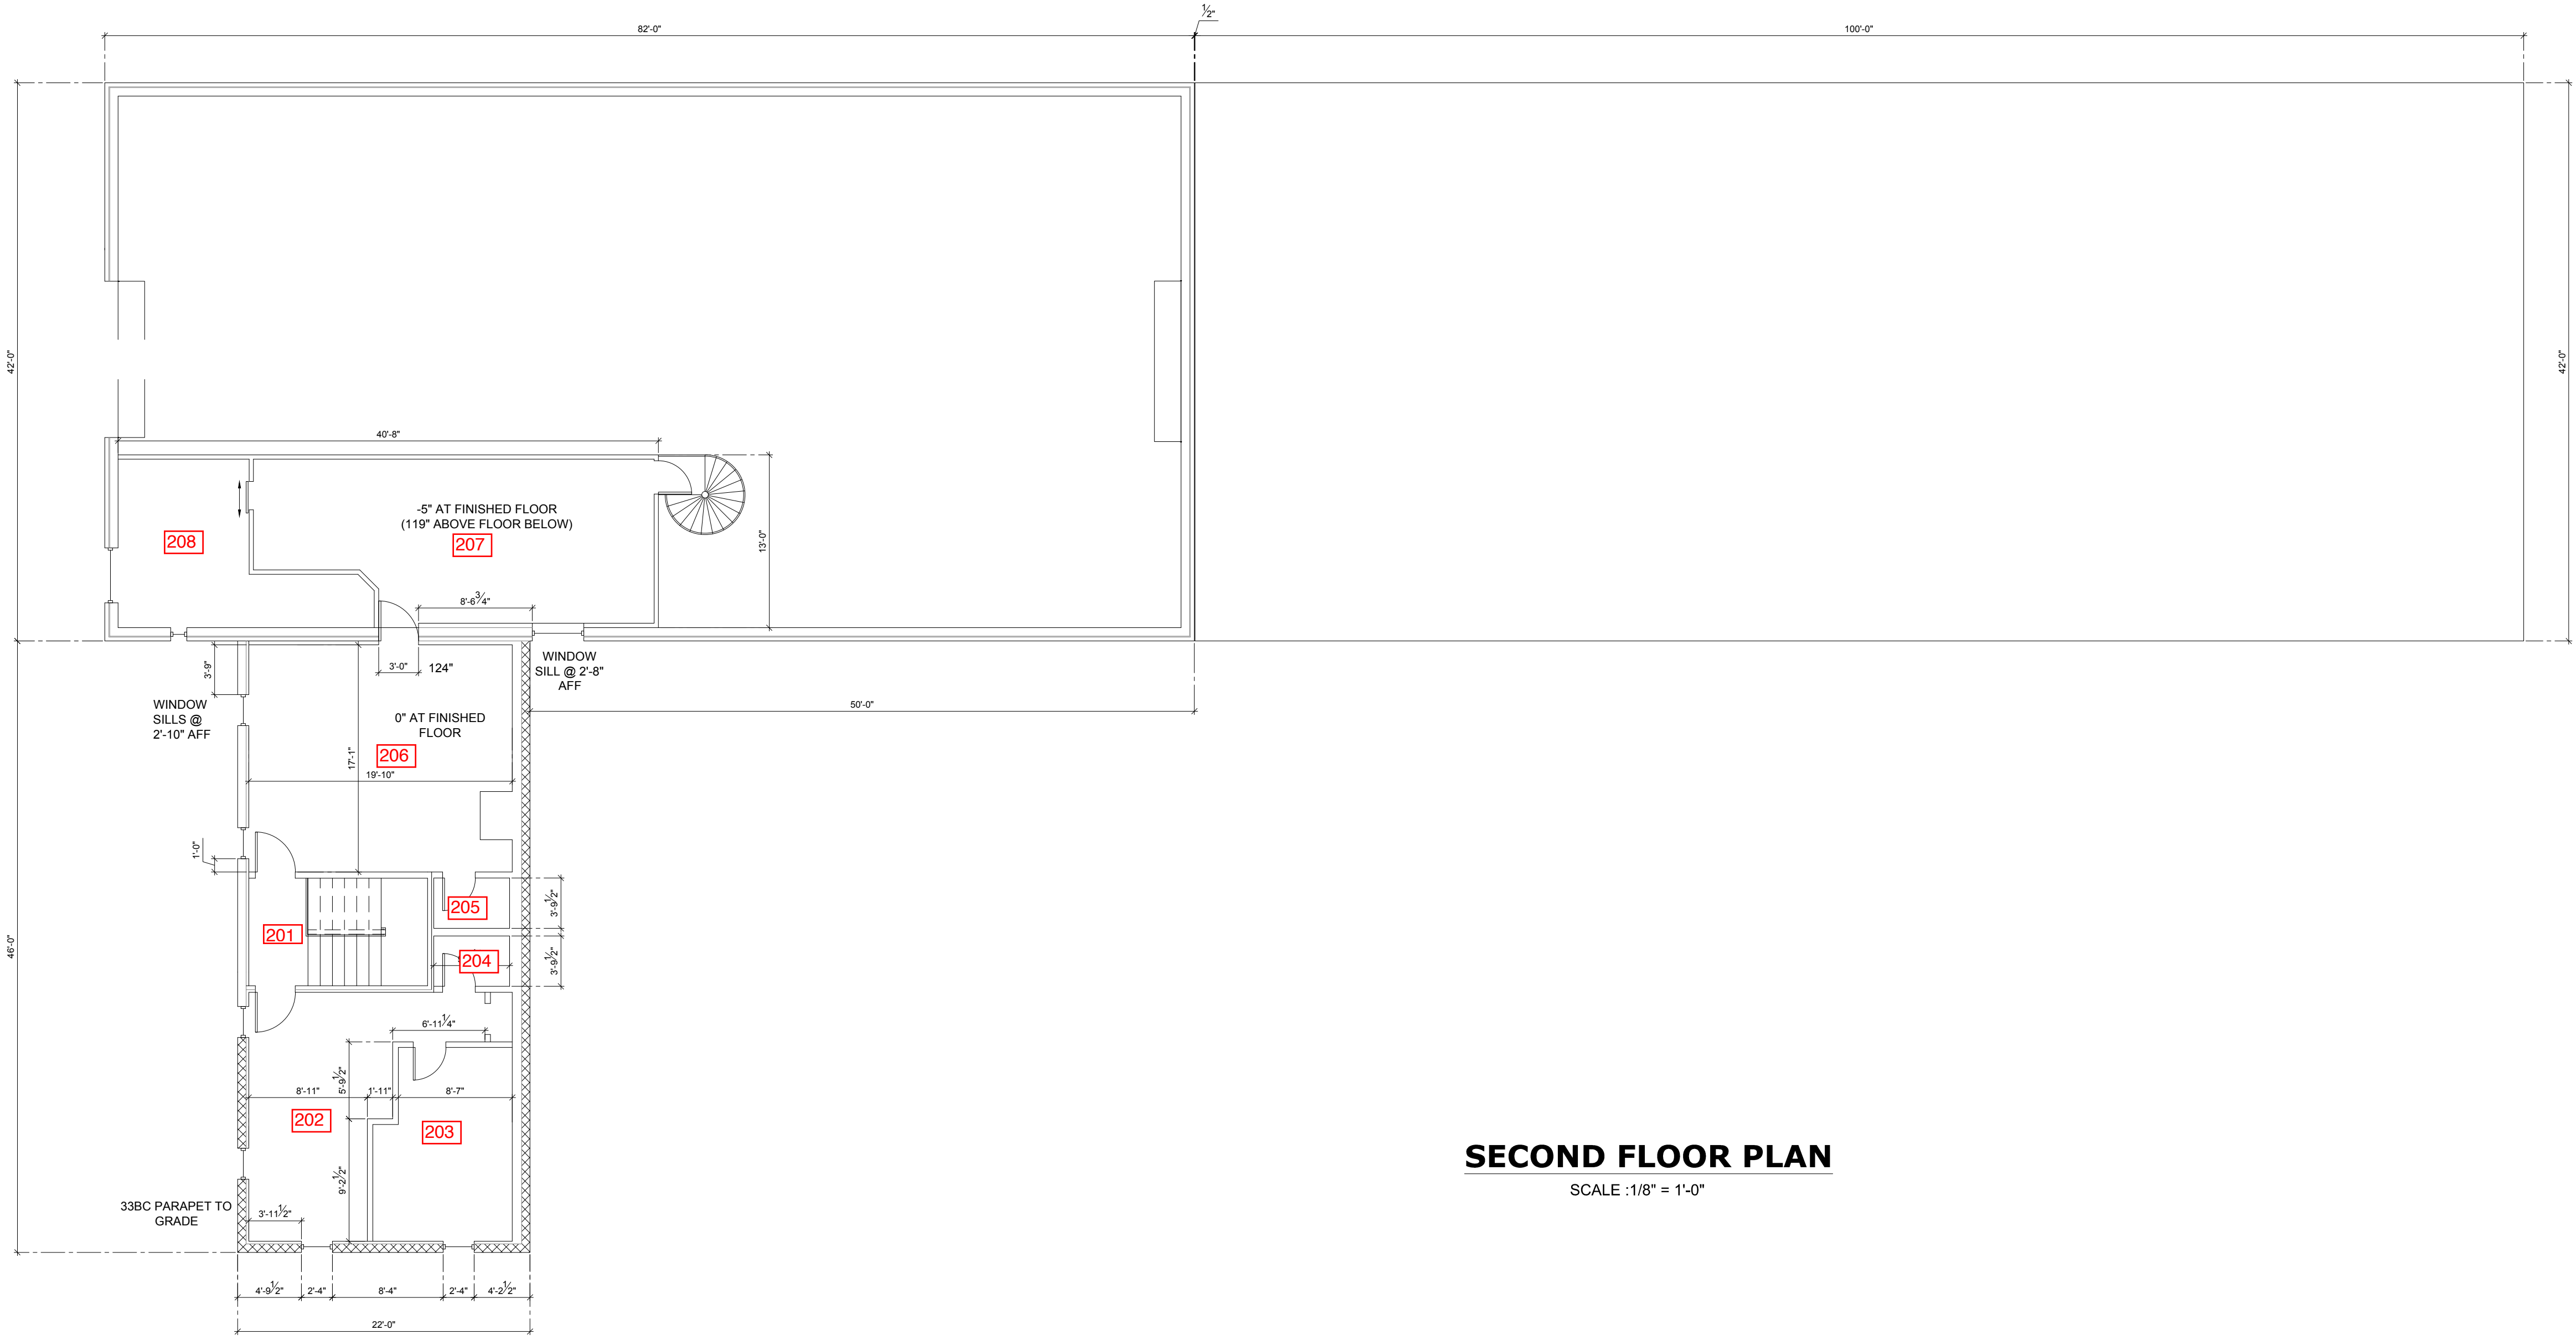

SECOND FLOOR PLAN
 SCALE : 1/8" = 1'-0"



CITY OF
 HYATTSVILLE
 DPW BUILDING

SHEET TITLE:
SECOND FLOOR PLAN
 SCALE: 1/8" = 1'-0"

SHEET:
 A
 2.2