




**SOUTH ELEVATION**  
SCALE:  $\frac{1}{8}'' = 1'-0''$

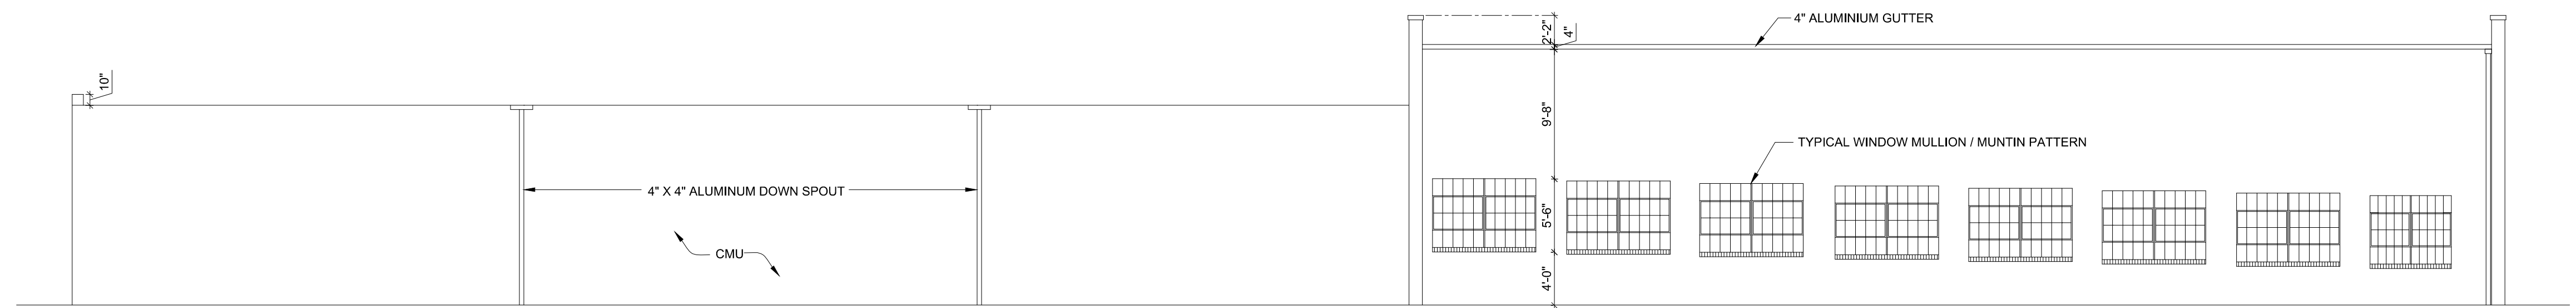

**NORTH ELEVATION**  
SCALE:  $\frac{1}{8}'' = 1'-0''$

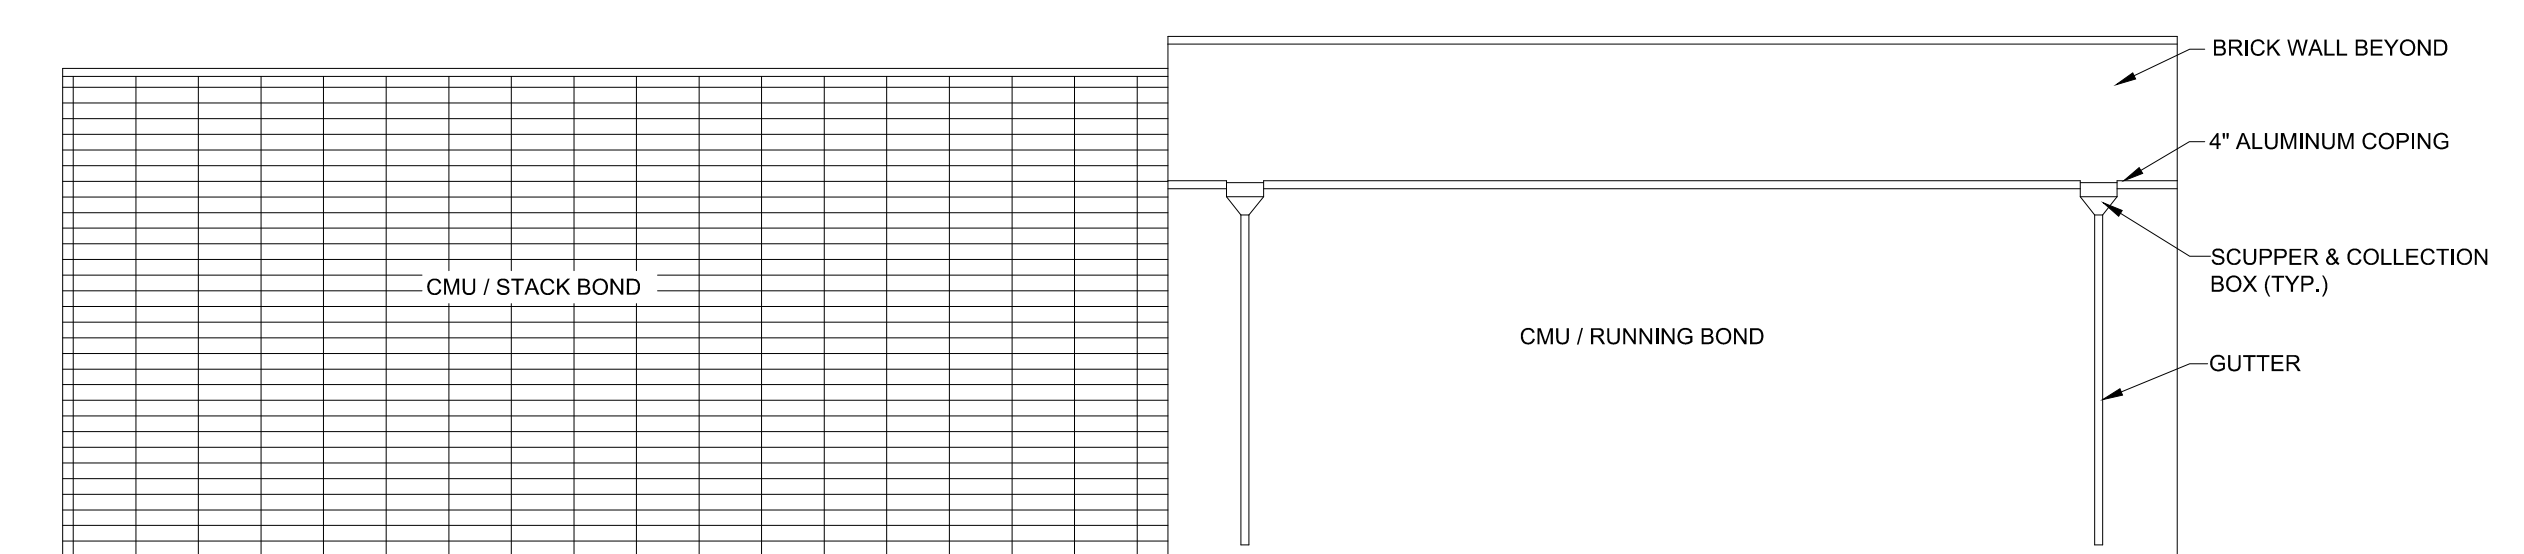

**EAST ELEVATION**  
SCALE:  $\frac{1}{8}'' = 1'-0''$

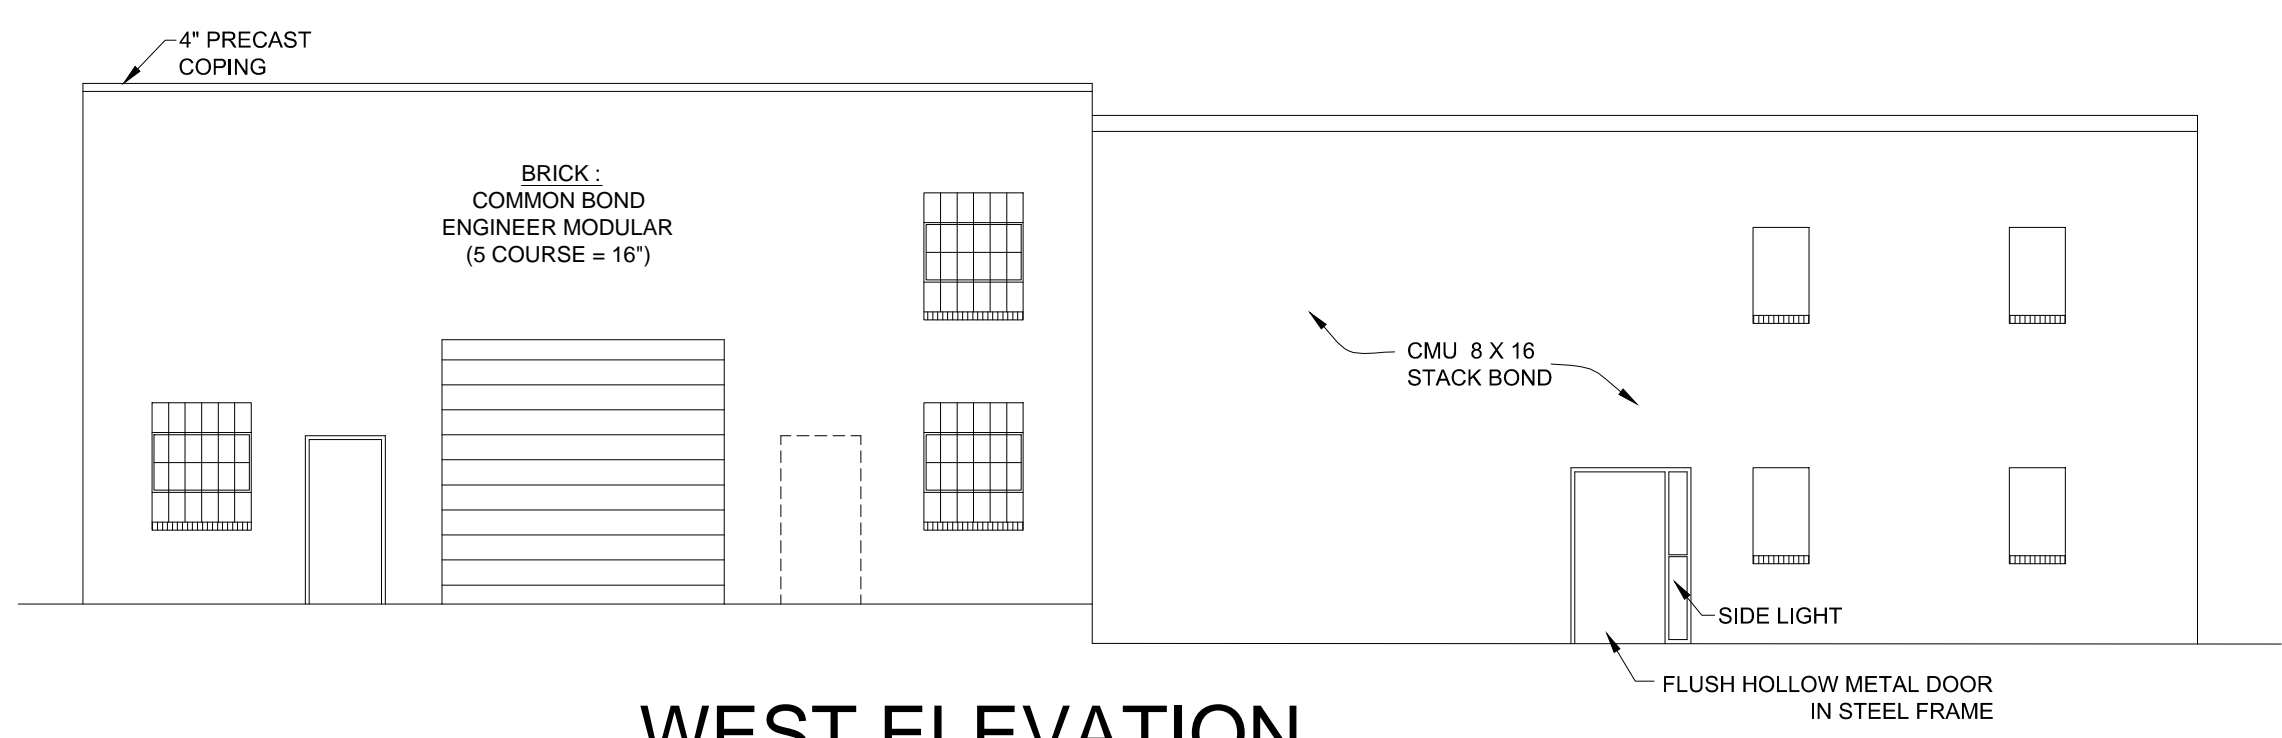

**WEST ELEVATION**  
SCALE:  $\frac{1}{8}'' = 1'-0''$