


SECOND FLOOR POWER & LIGHTING PART PLAN B

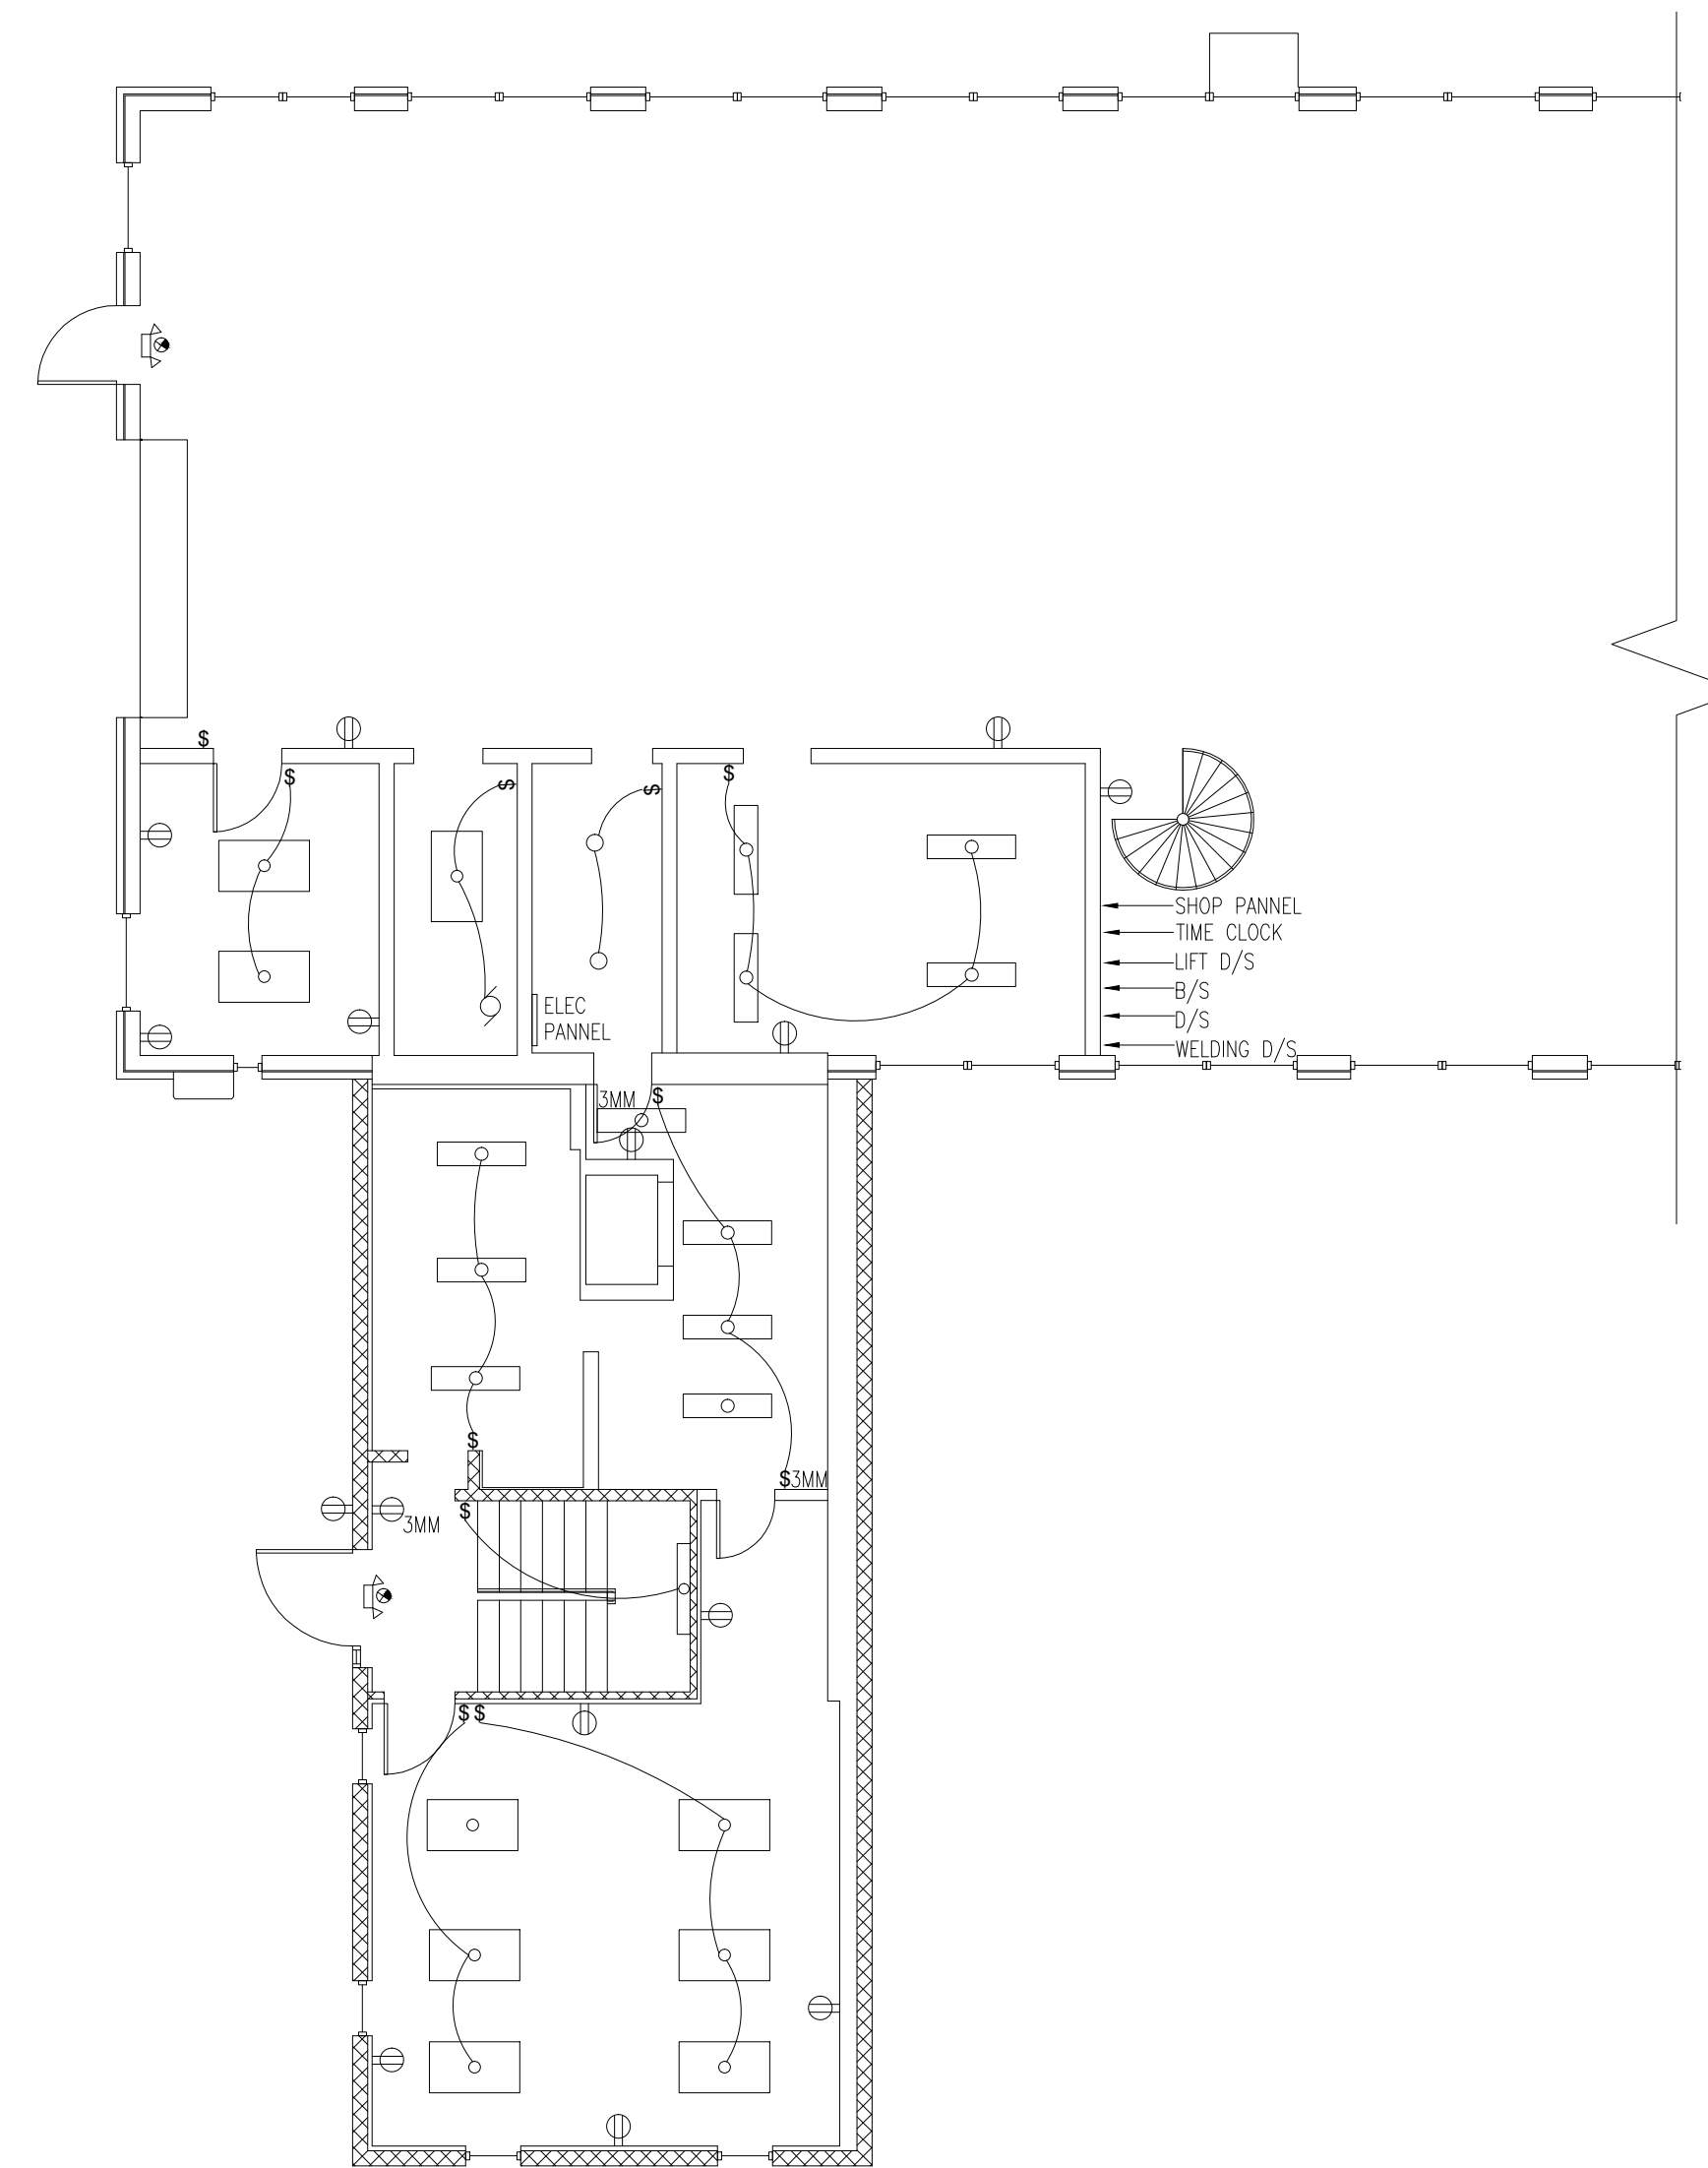


FIRST FLOOR LIGHTING AND POWER

CITY OF
HYATTSVILLE
DPW BUILDING

SHEET TITLE:
FIRST FLOOR LIGHTING & POWER PART PLAN
SCALE: 1/8" = 1'-0"

SHEET:
E
2.1

CITY OF
HYATTSVILLE
MARYLAND

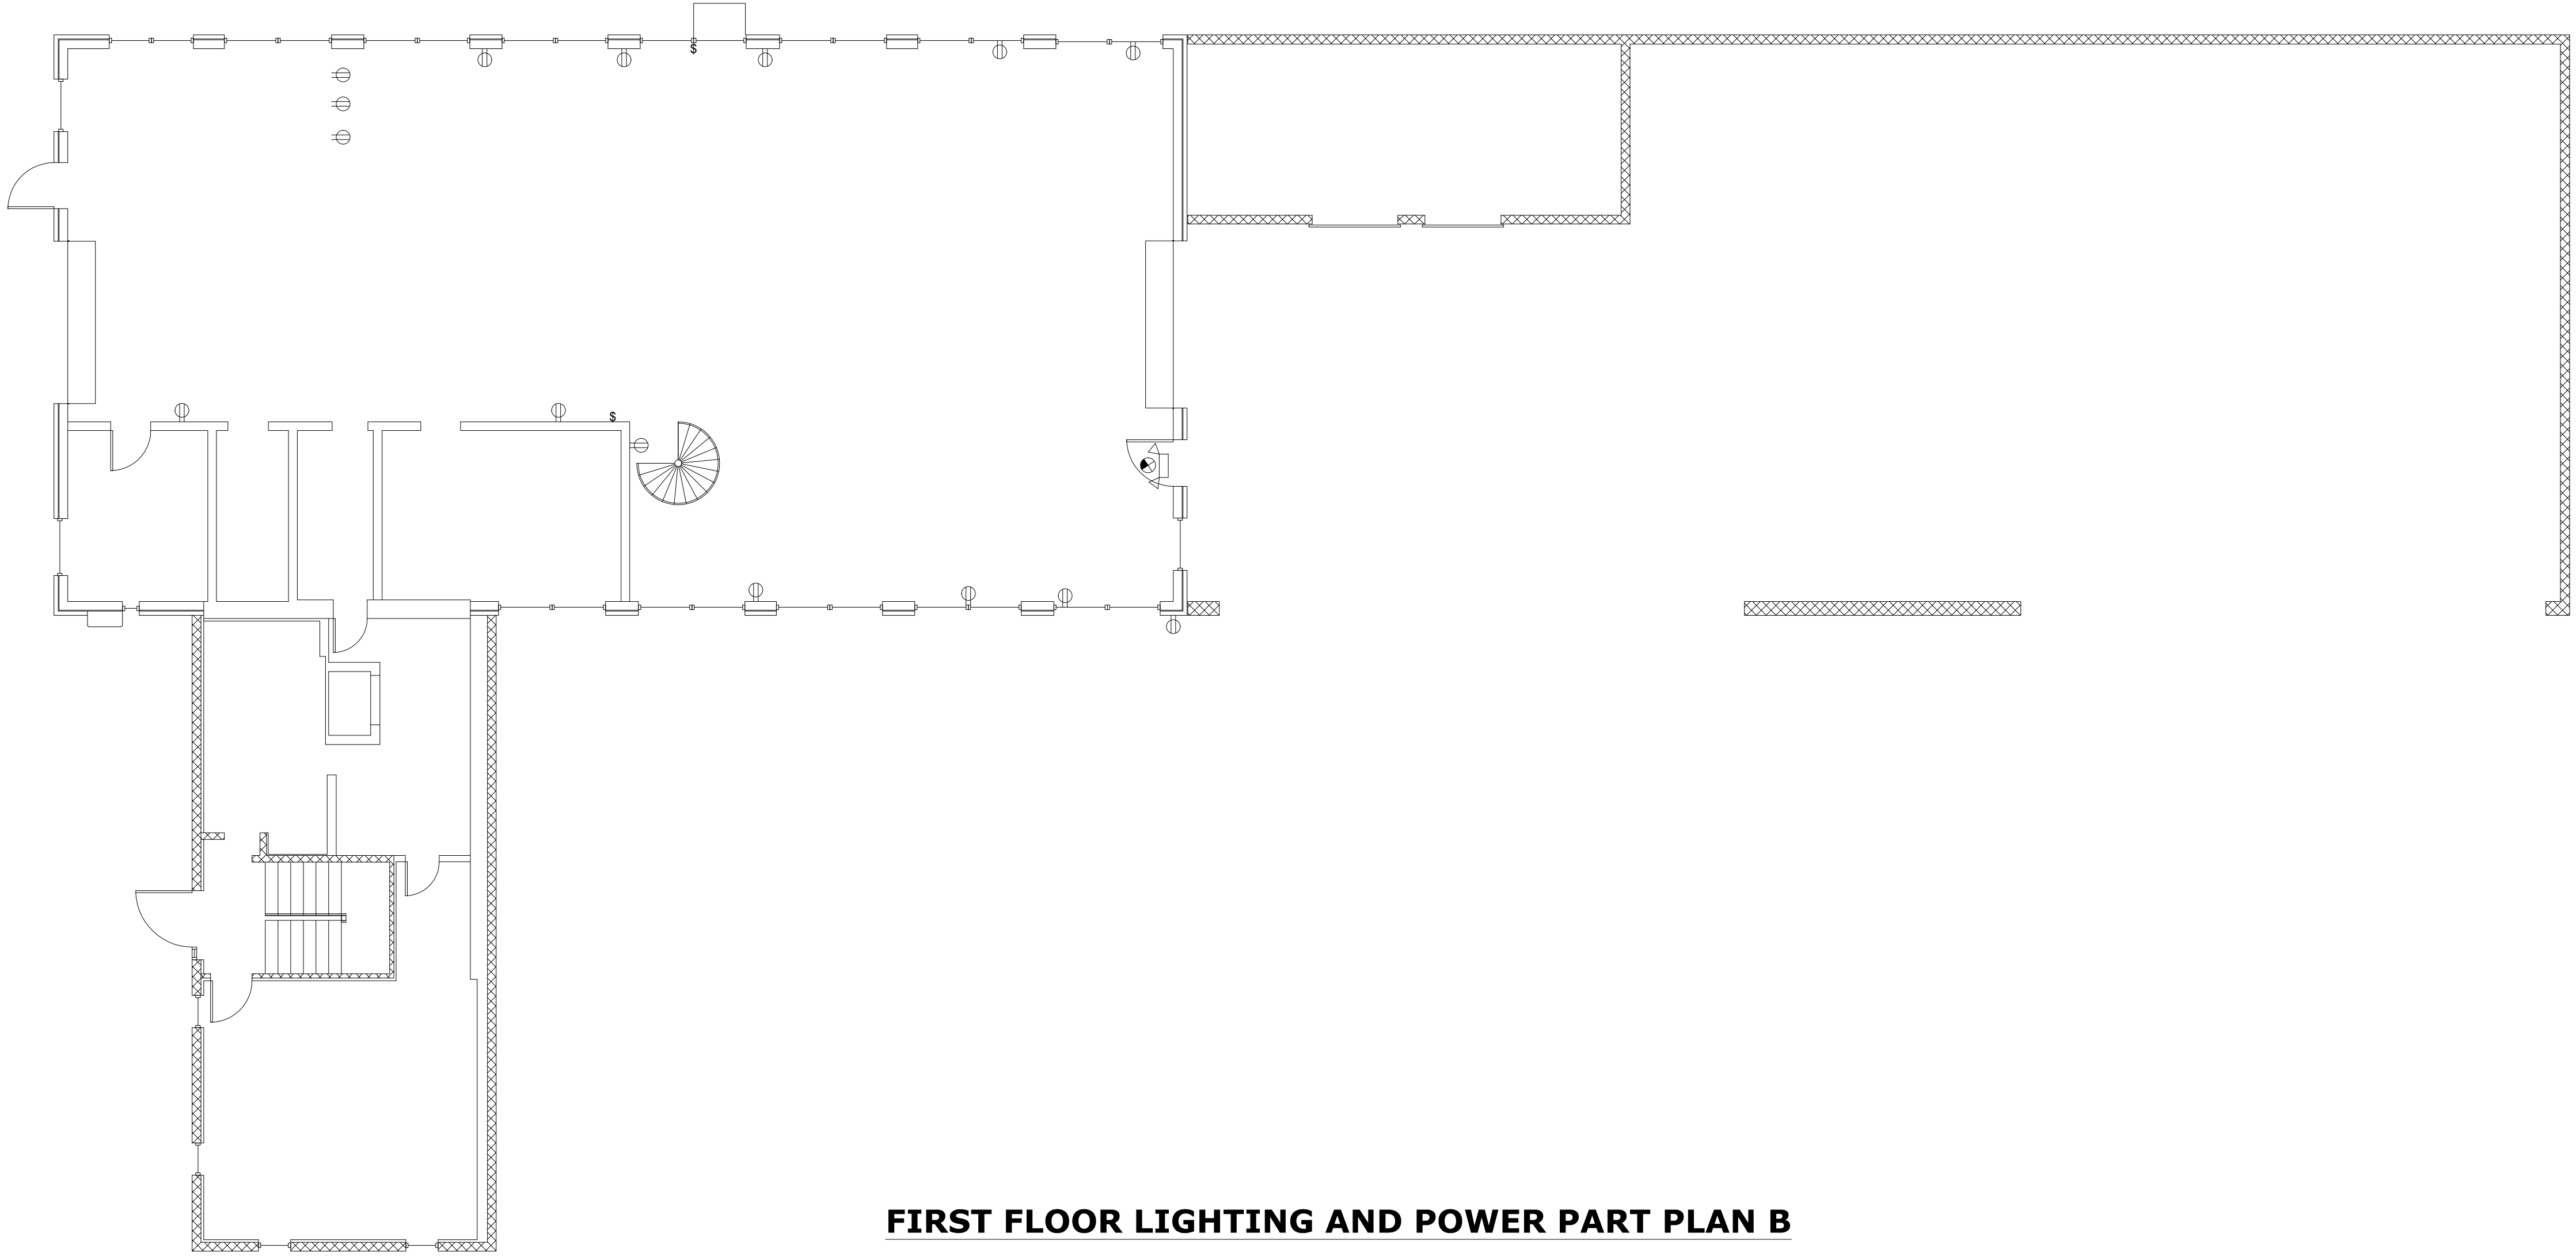

FIRST FLOOR LIGHTING AND POWER PART PLAN B




CITY OF
HYATTSVILLE

DPW BUILDING

SHEET TITLE:
FIRST FLOOR LIGHTING & POWER PART PLAN B
SCALE: 1/8" = 1'-0"

SHEET:
E
2.2

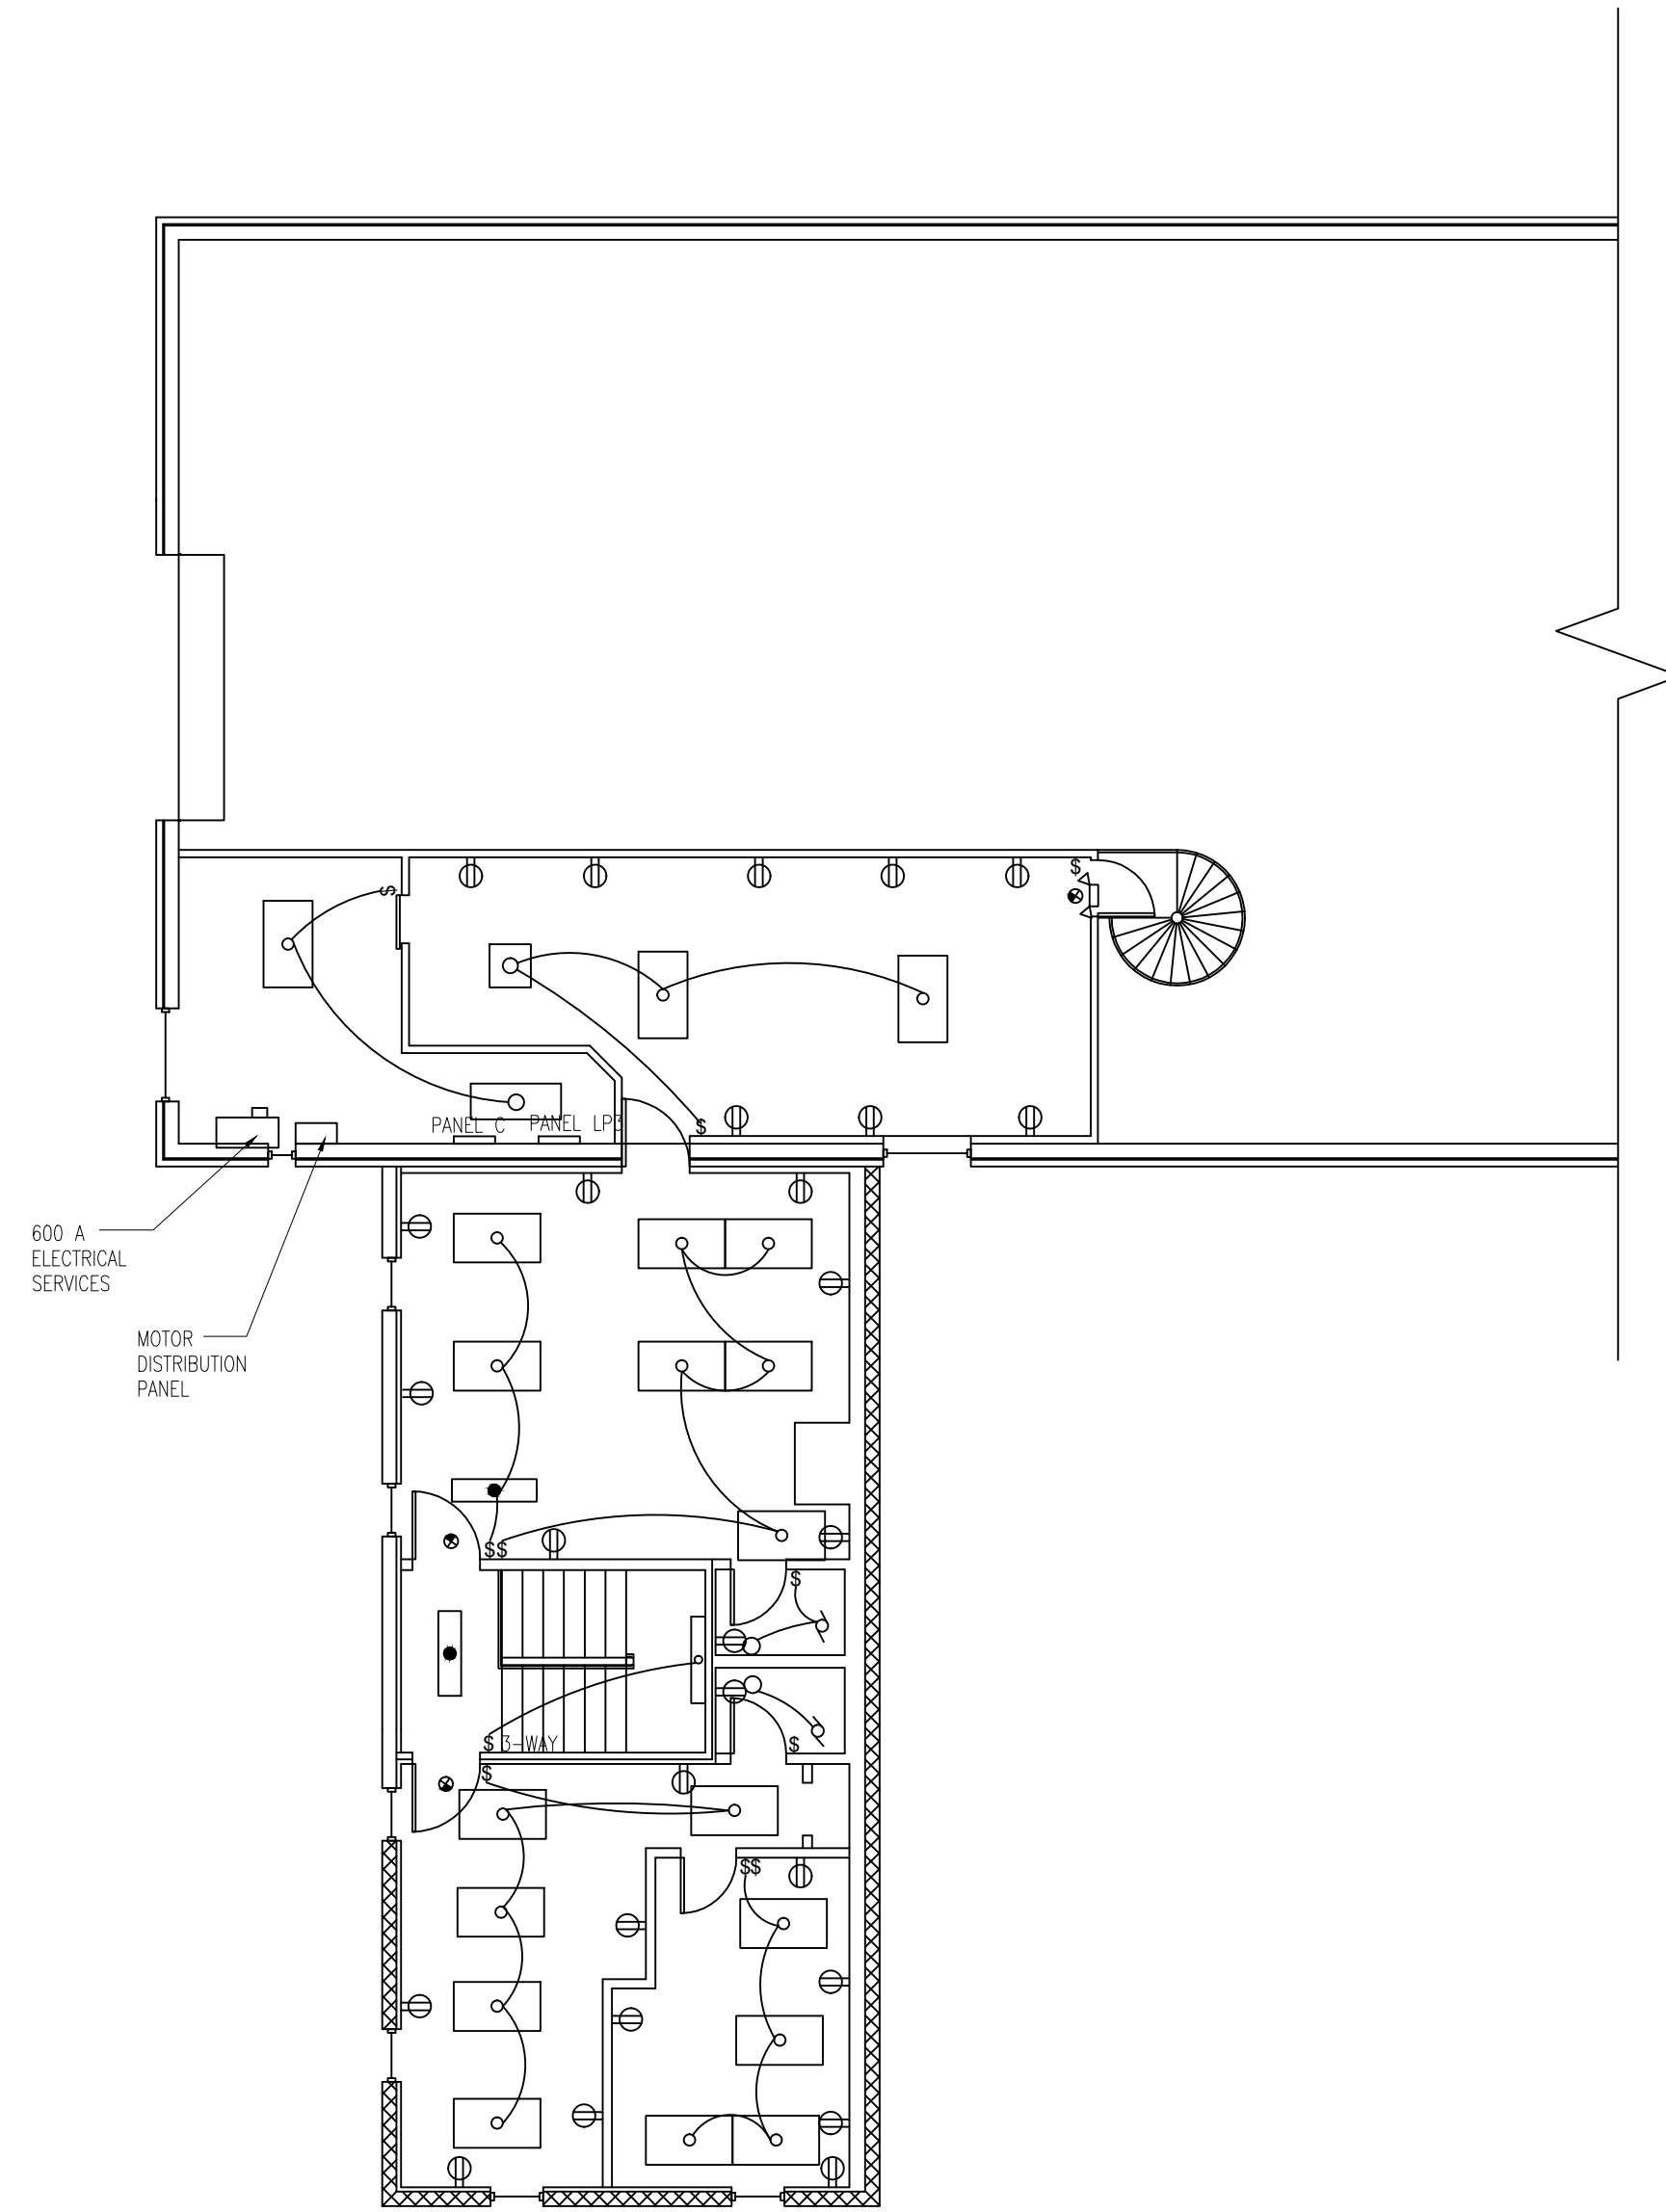

SECOND FLOOR LIGHTING AND POWER A

CITY OF
HYATTSVILLE
DPW BUILDING

SECOND FLOOR LIGHTING & POWER
PART PLAN A
SCALE: 1/8" = 1'-0"

SHEET:
E
2.3