


SECOND FLOOR MECHANICAL PART PLAN B

CITY OF
HYATTSVILLE
DPW BUILDING

SECOND FLOOR MECHANICAL PART PLAN B
SCALE: 1/8" = 1'-0"

SHEET:
M
2.4

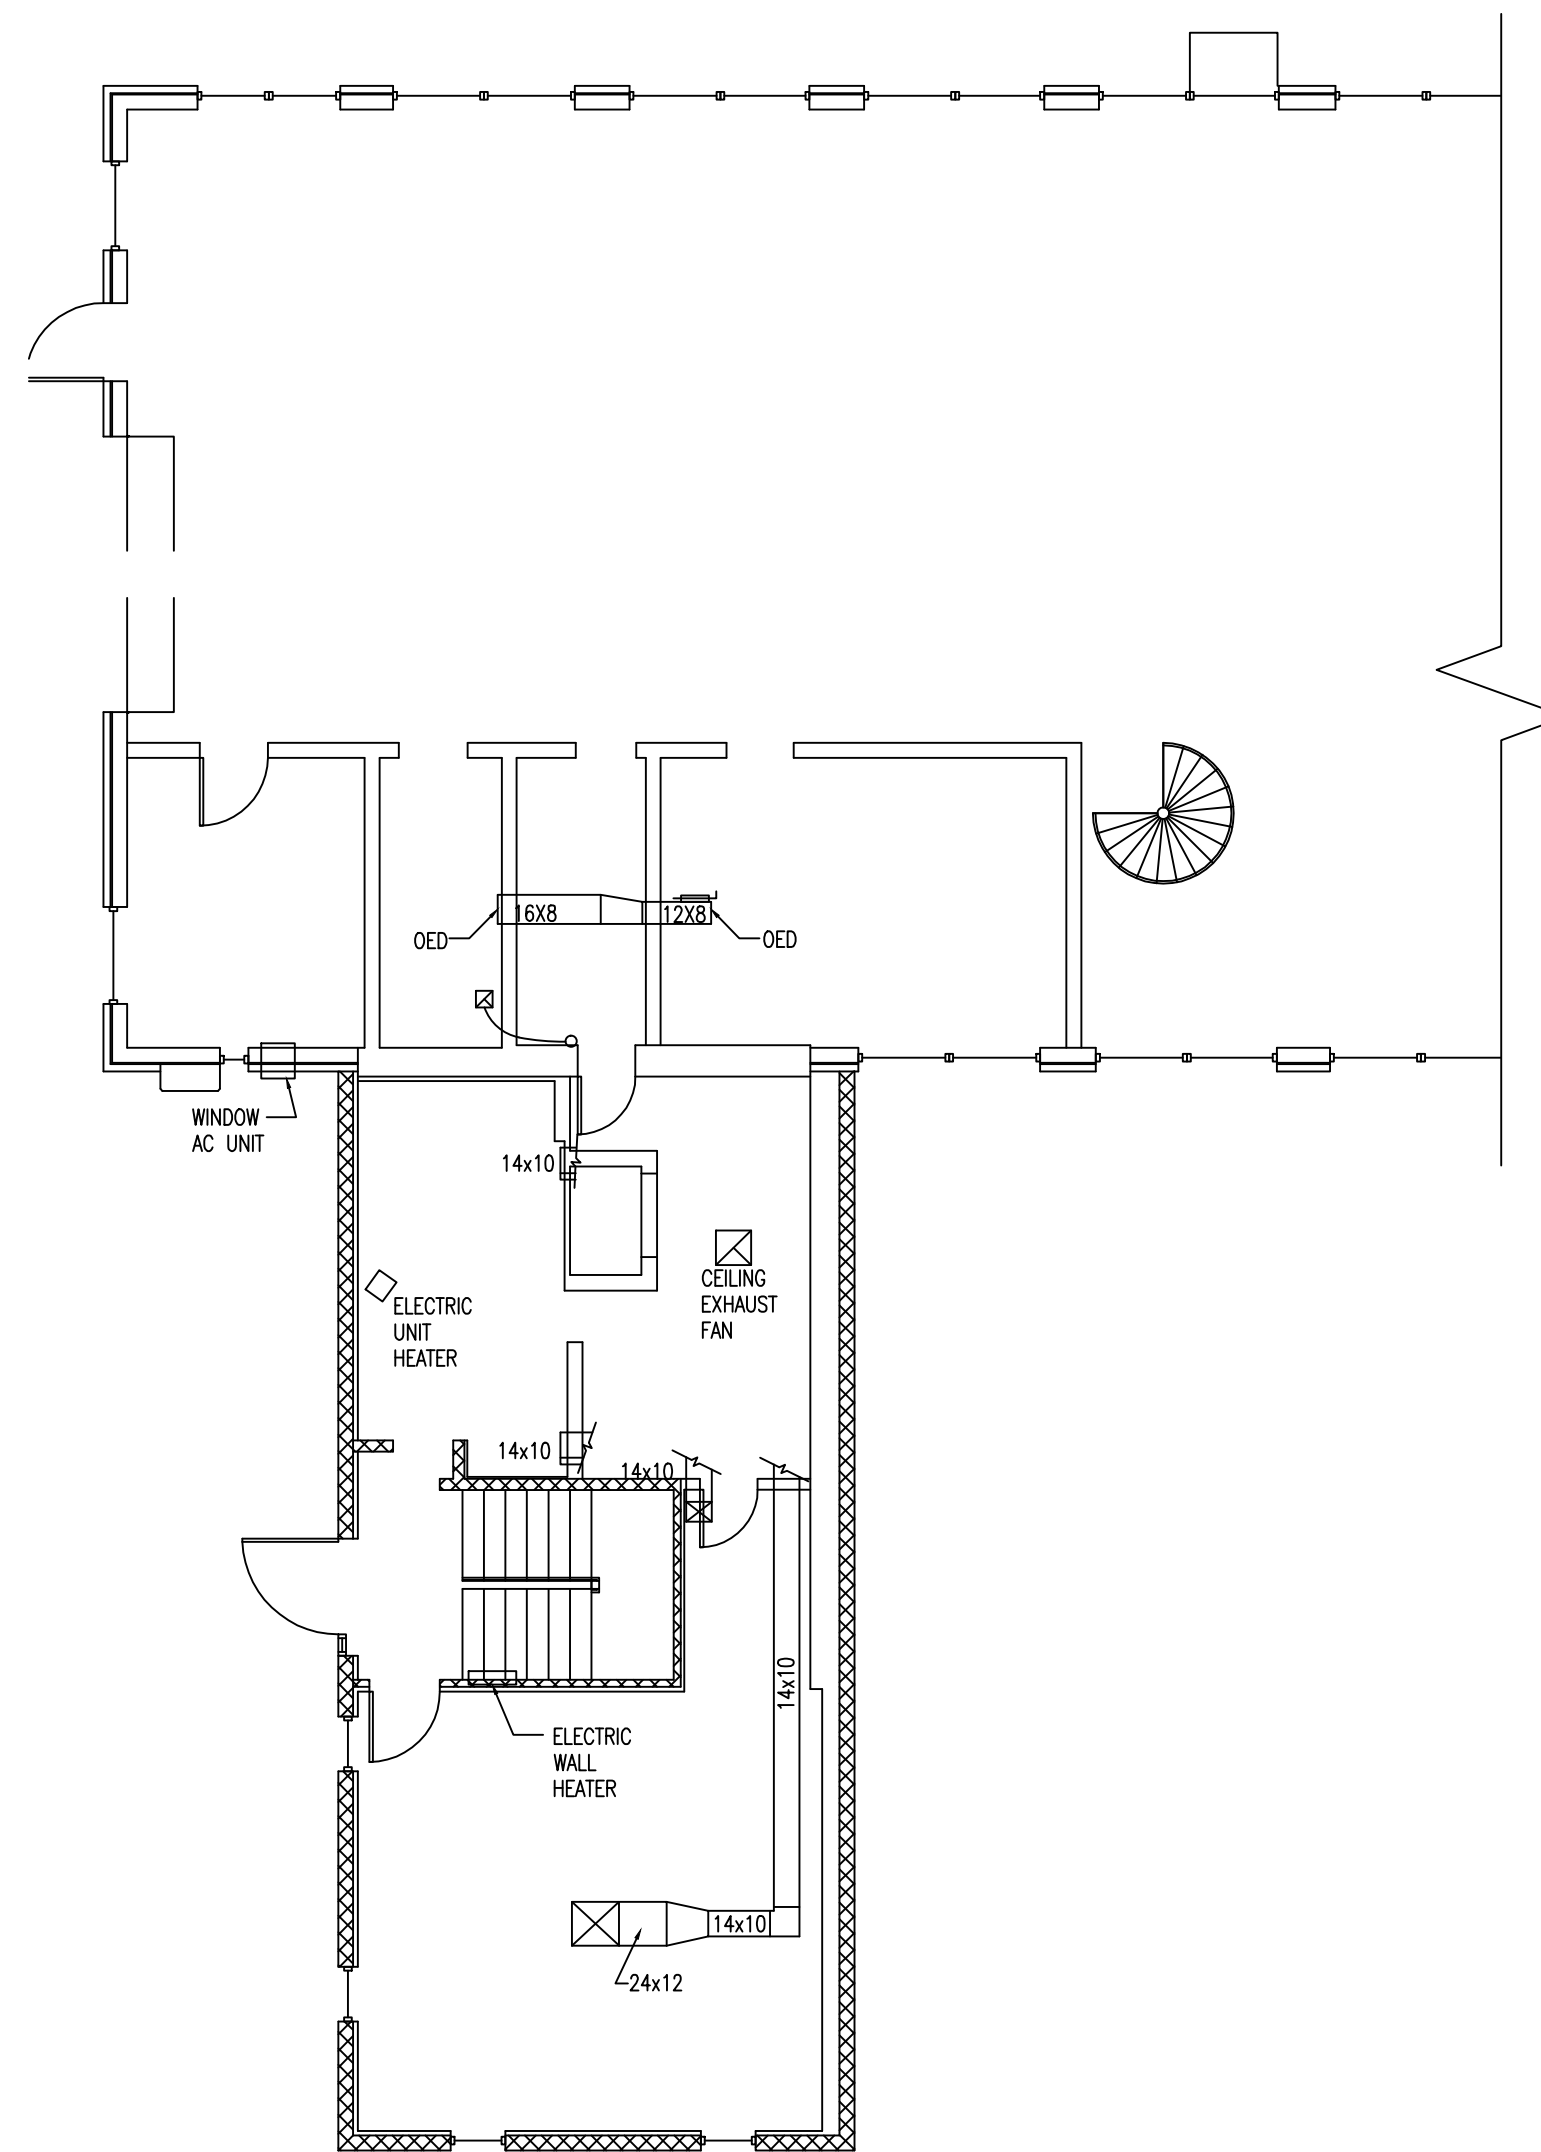


FIRST FLOOR MECHANICAL PART PLAN A

CITY OF
HYATTSVILLE
DPW BUILDING

FIRST FLOOR MECHANICAL PART PLAN A
SCALE: 1/8" = 1'-0"

SHEET:
M
2.1

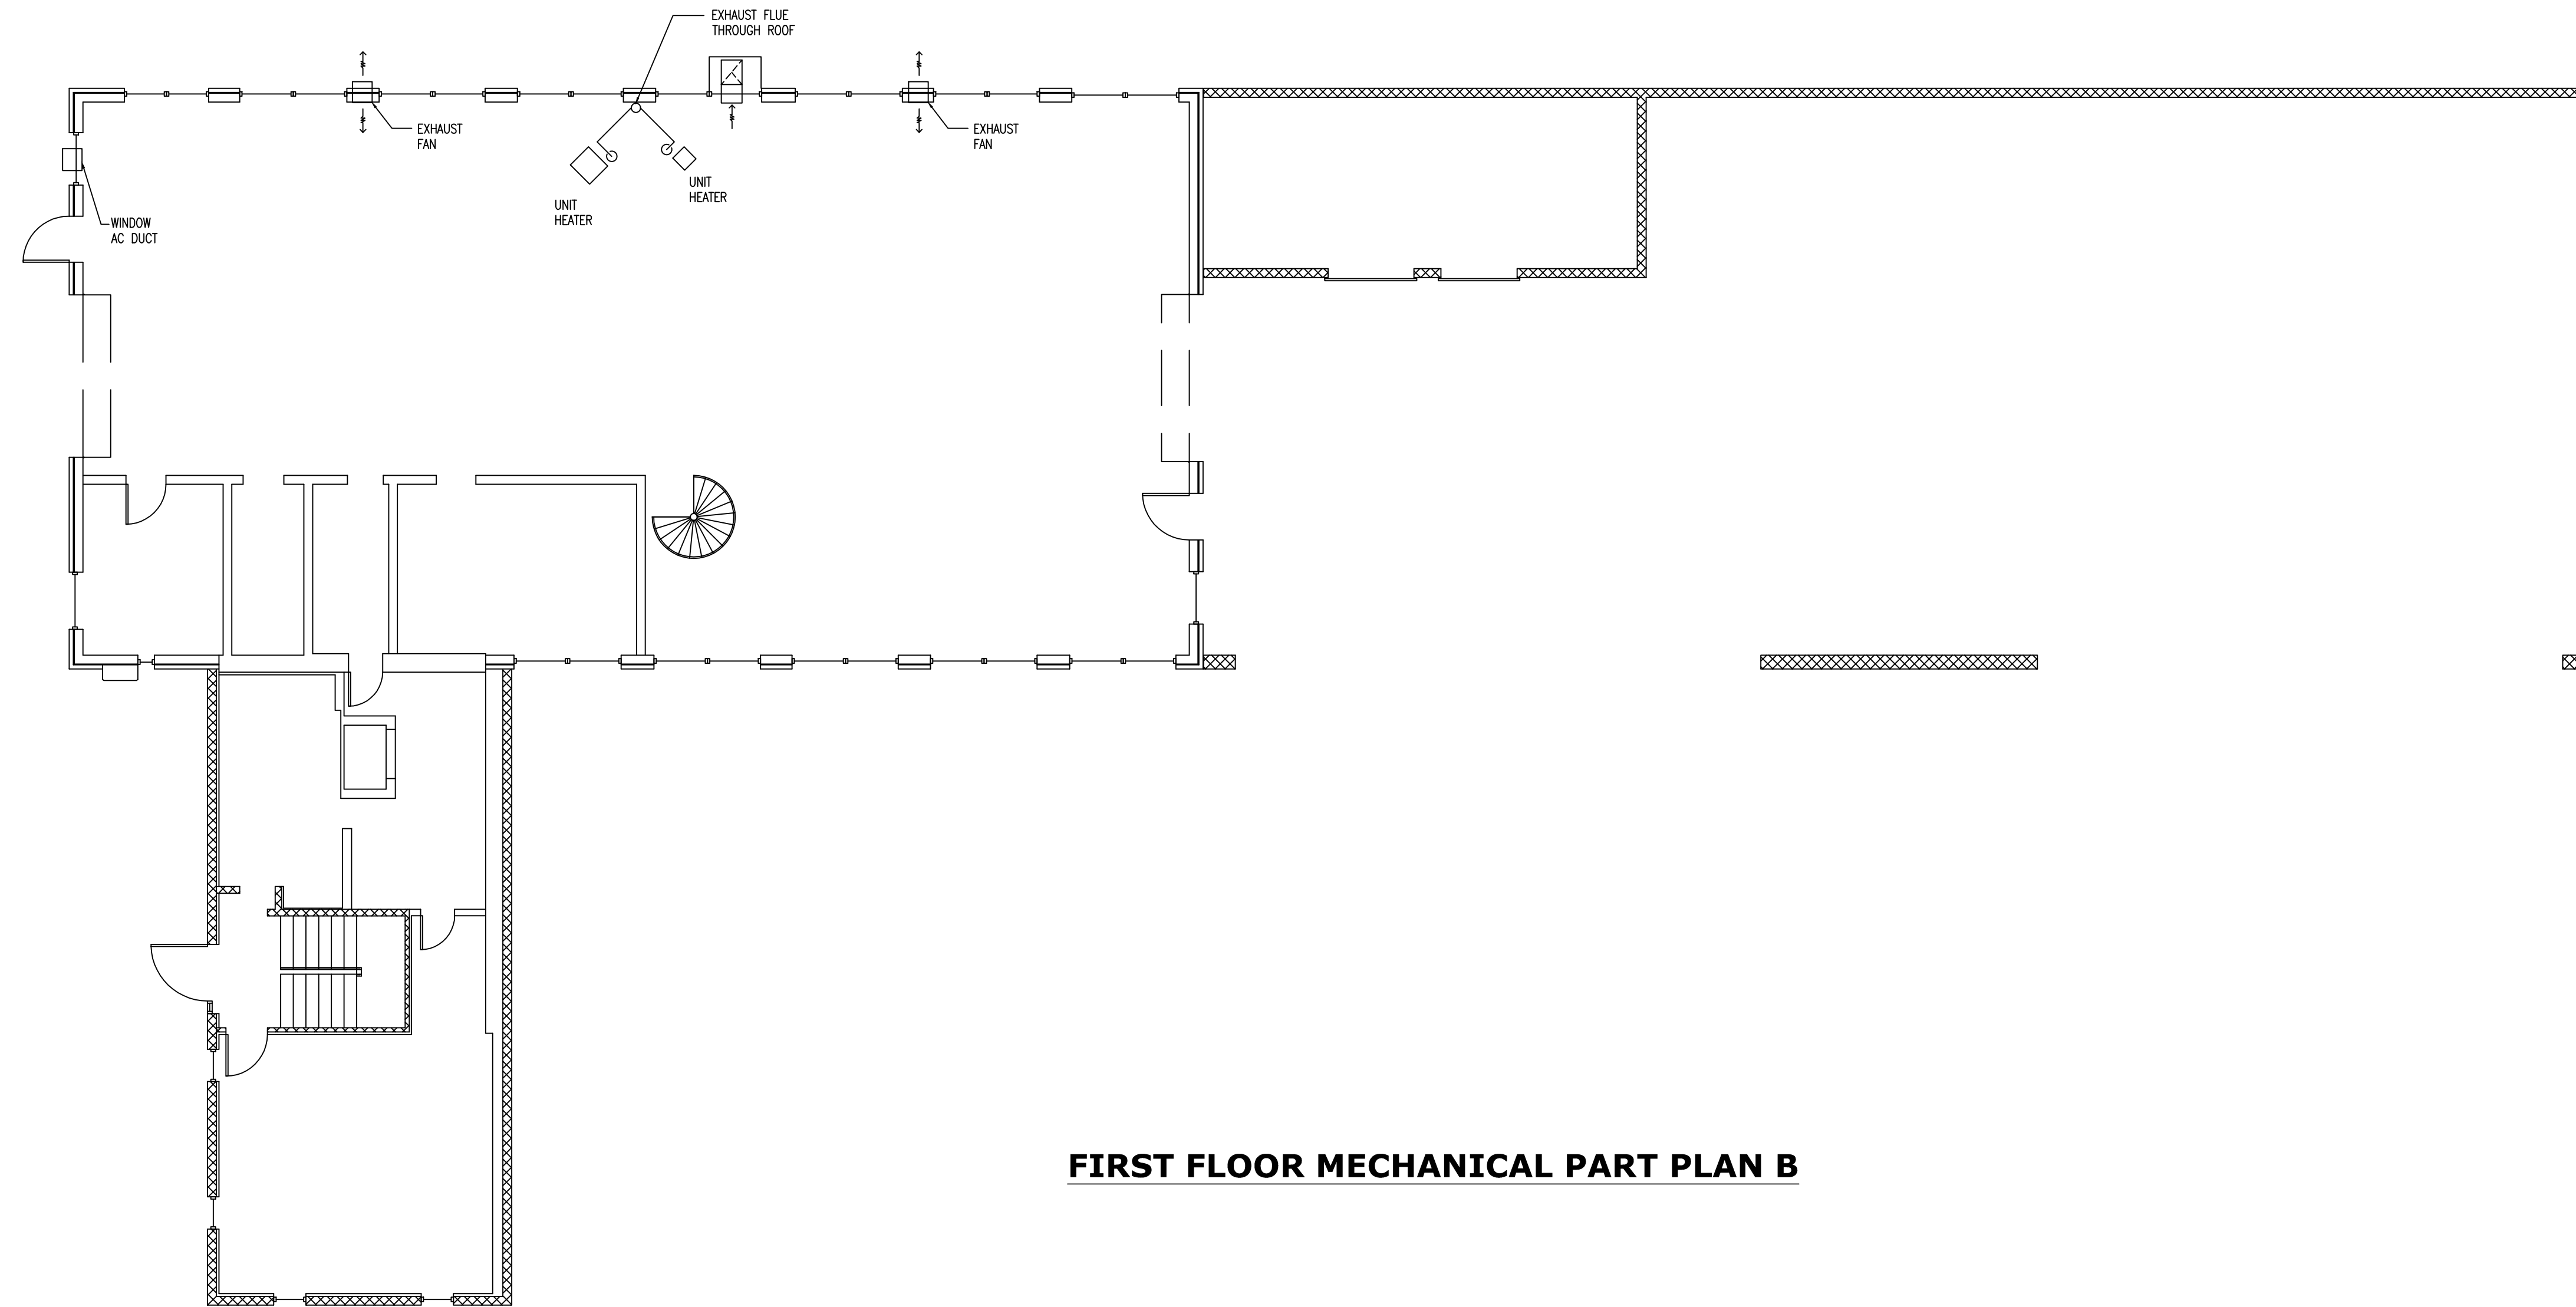


FIRST FLOOR MECHANICAL PART PLAN B

CITY OF
HYATTSVILLE
DPW BUILDING

FIRST FLOOR MECHANICAL PART PLAN B
SCALE: 1/8" = 1'-0"

SHEET:
M
2.2

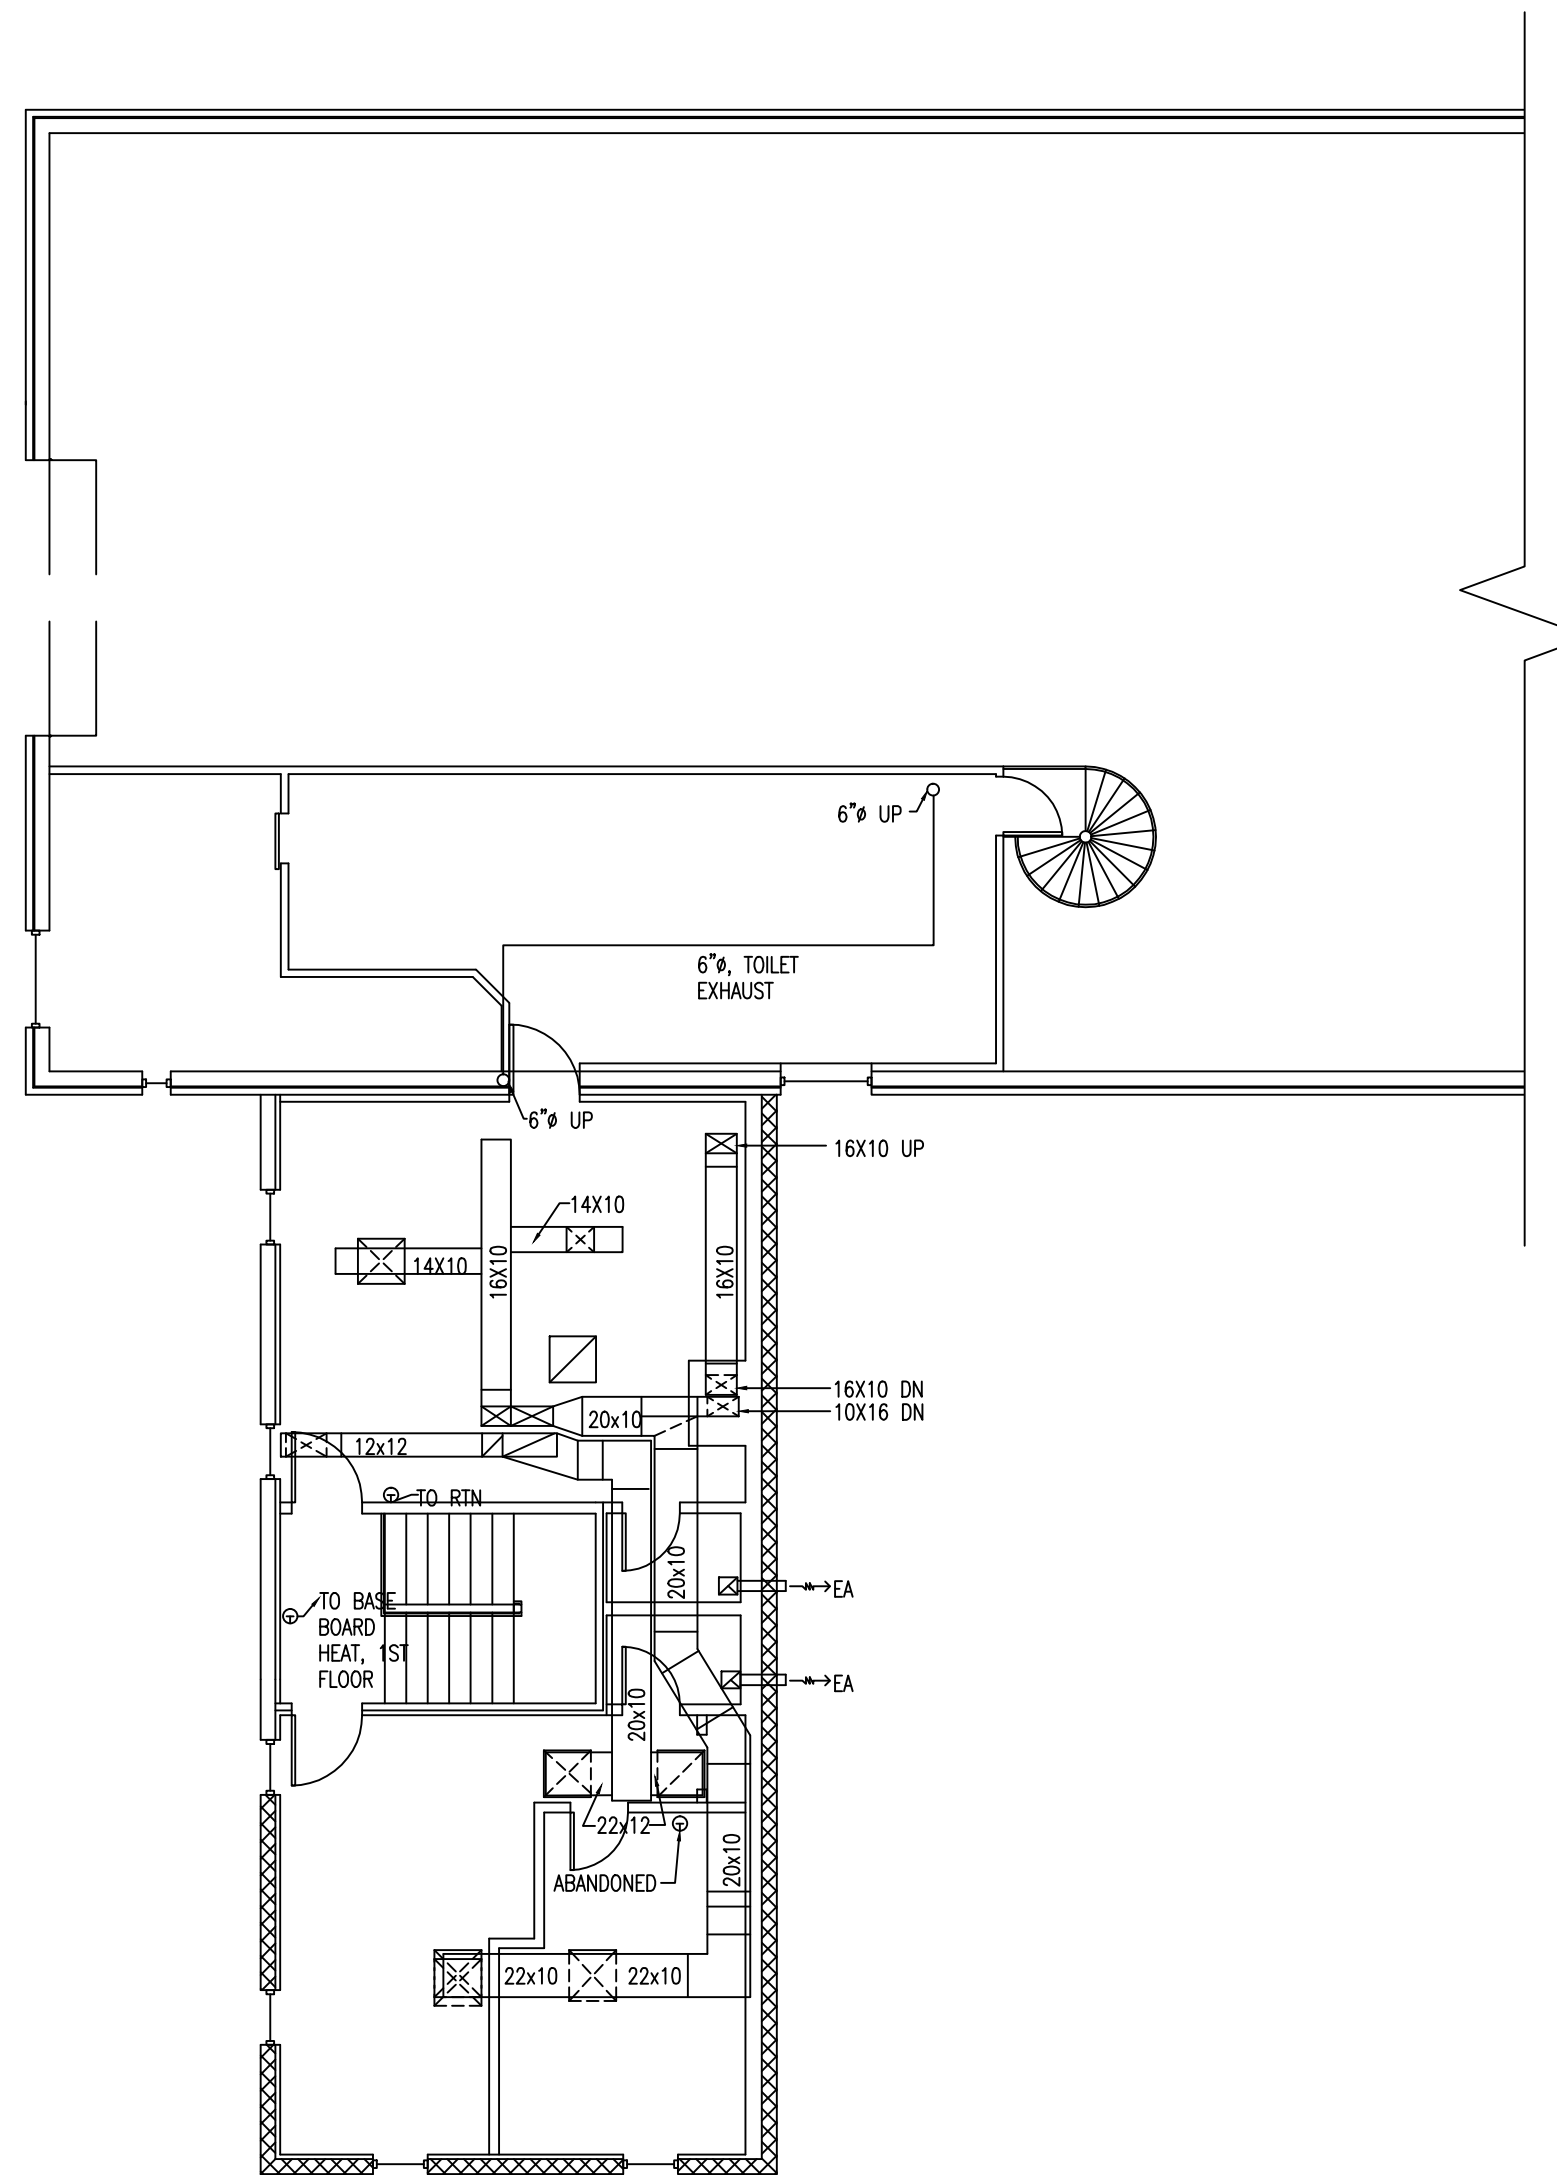

SECOND FLOOR MECHANICAL PART PLAN A

CITY OF
HYATTSVILLE
DPW BUILDING

SECOND FLOOR MECHANICAL PART PLAN A
SCALE: 1/8" = 1'-0"

SHEET:
M
2.3