


**ROOF FRAMING : OVERHANG**

SCALE : 1/8" = 1'-0"

CITY OF  
**HYATTSVILLE**  
**DPW BUILDING**

SHEET TITLE:  
**ROOF FRAMING : OVERHANG**  
SCALE: 1/8" = 1'-0"

SHEET:  
**S**  
**2.3**

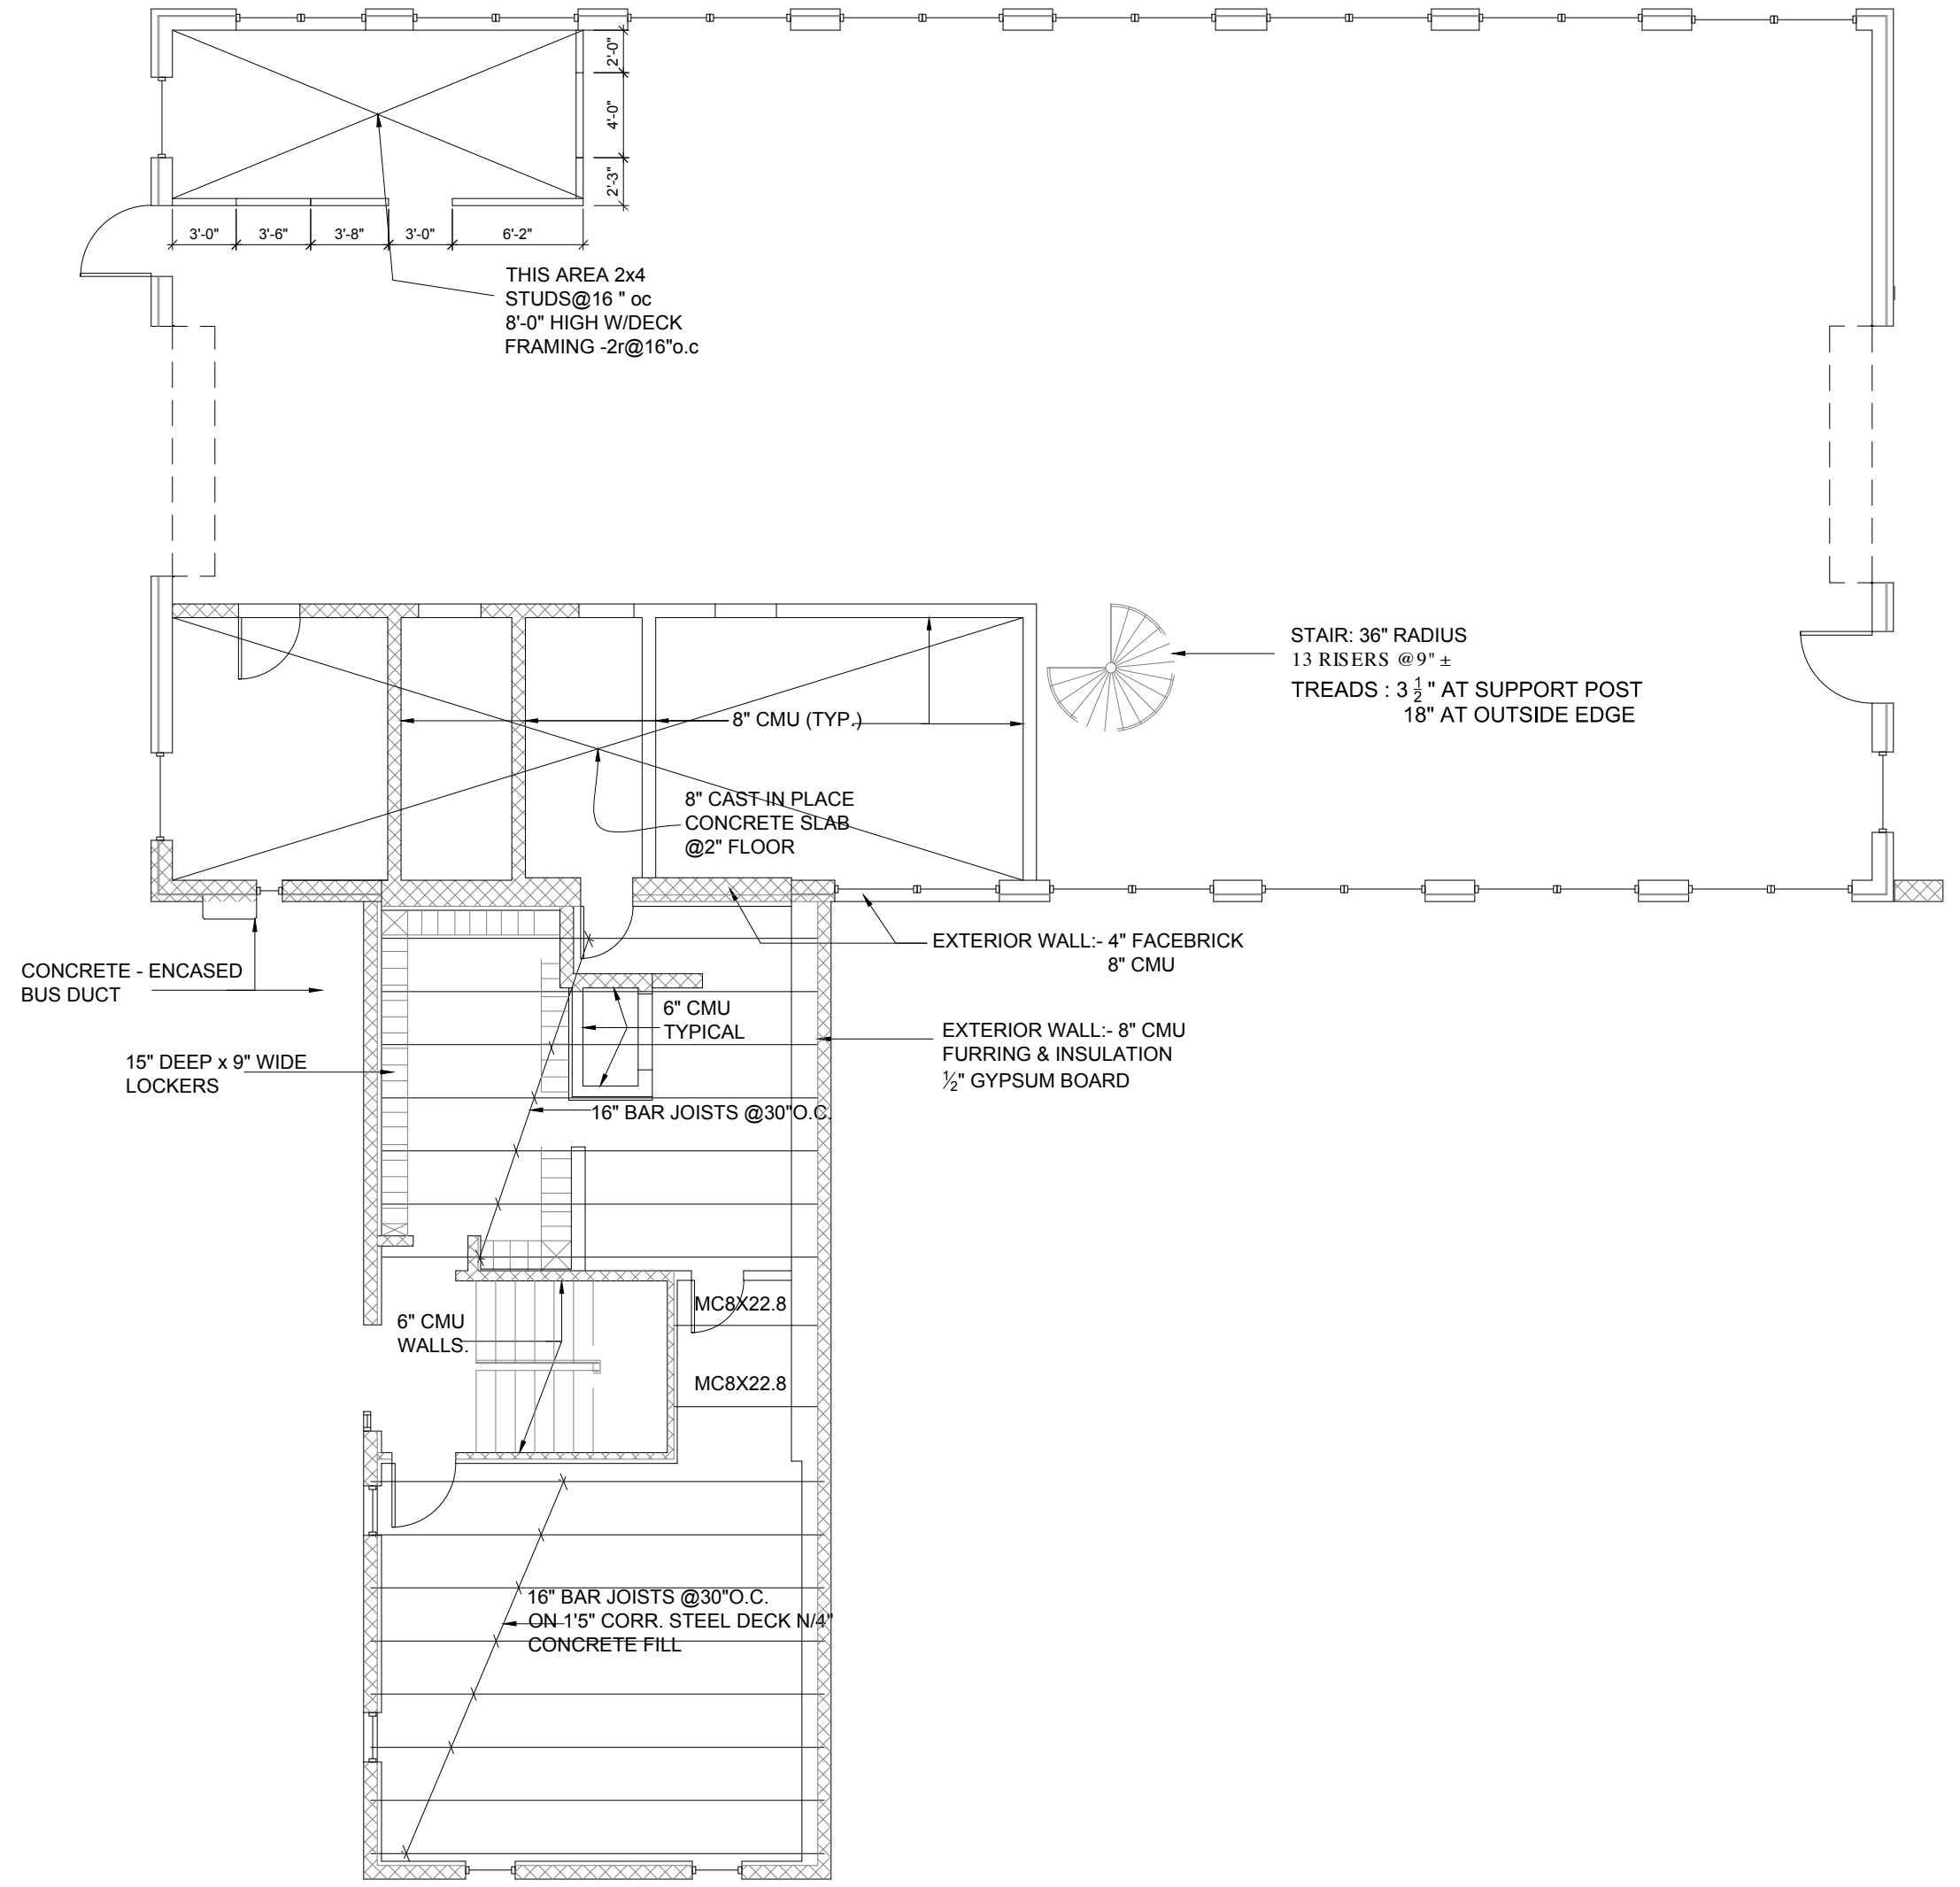


**SECOND FLOOR FRAMING**

SCALE: 1/8" = 1'-0"

CITY OF  
 HYATTSVILLE  
 DPW BUILDING

SHEET TITLE:  
**SECOND FLOOR FRAMING**  
 SCALE: 1/8" = 1'-0"

SHEET:  
**S**  
**2.1**

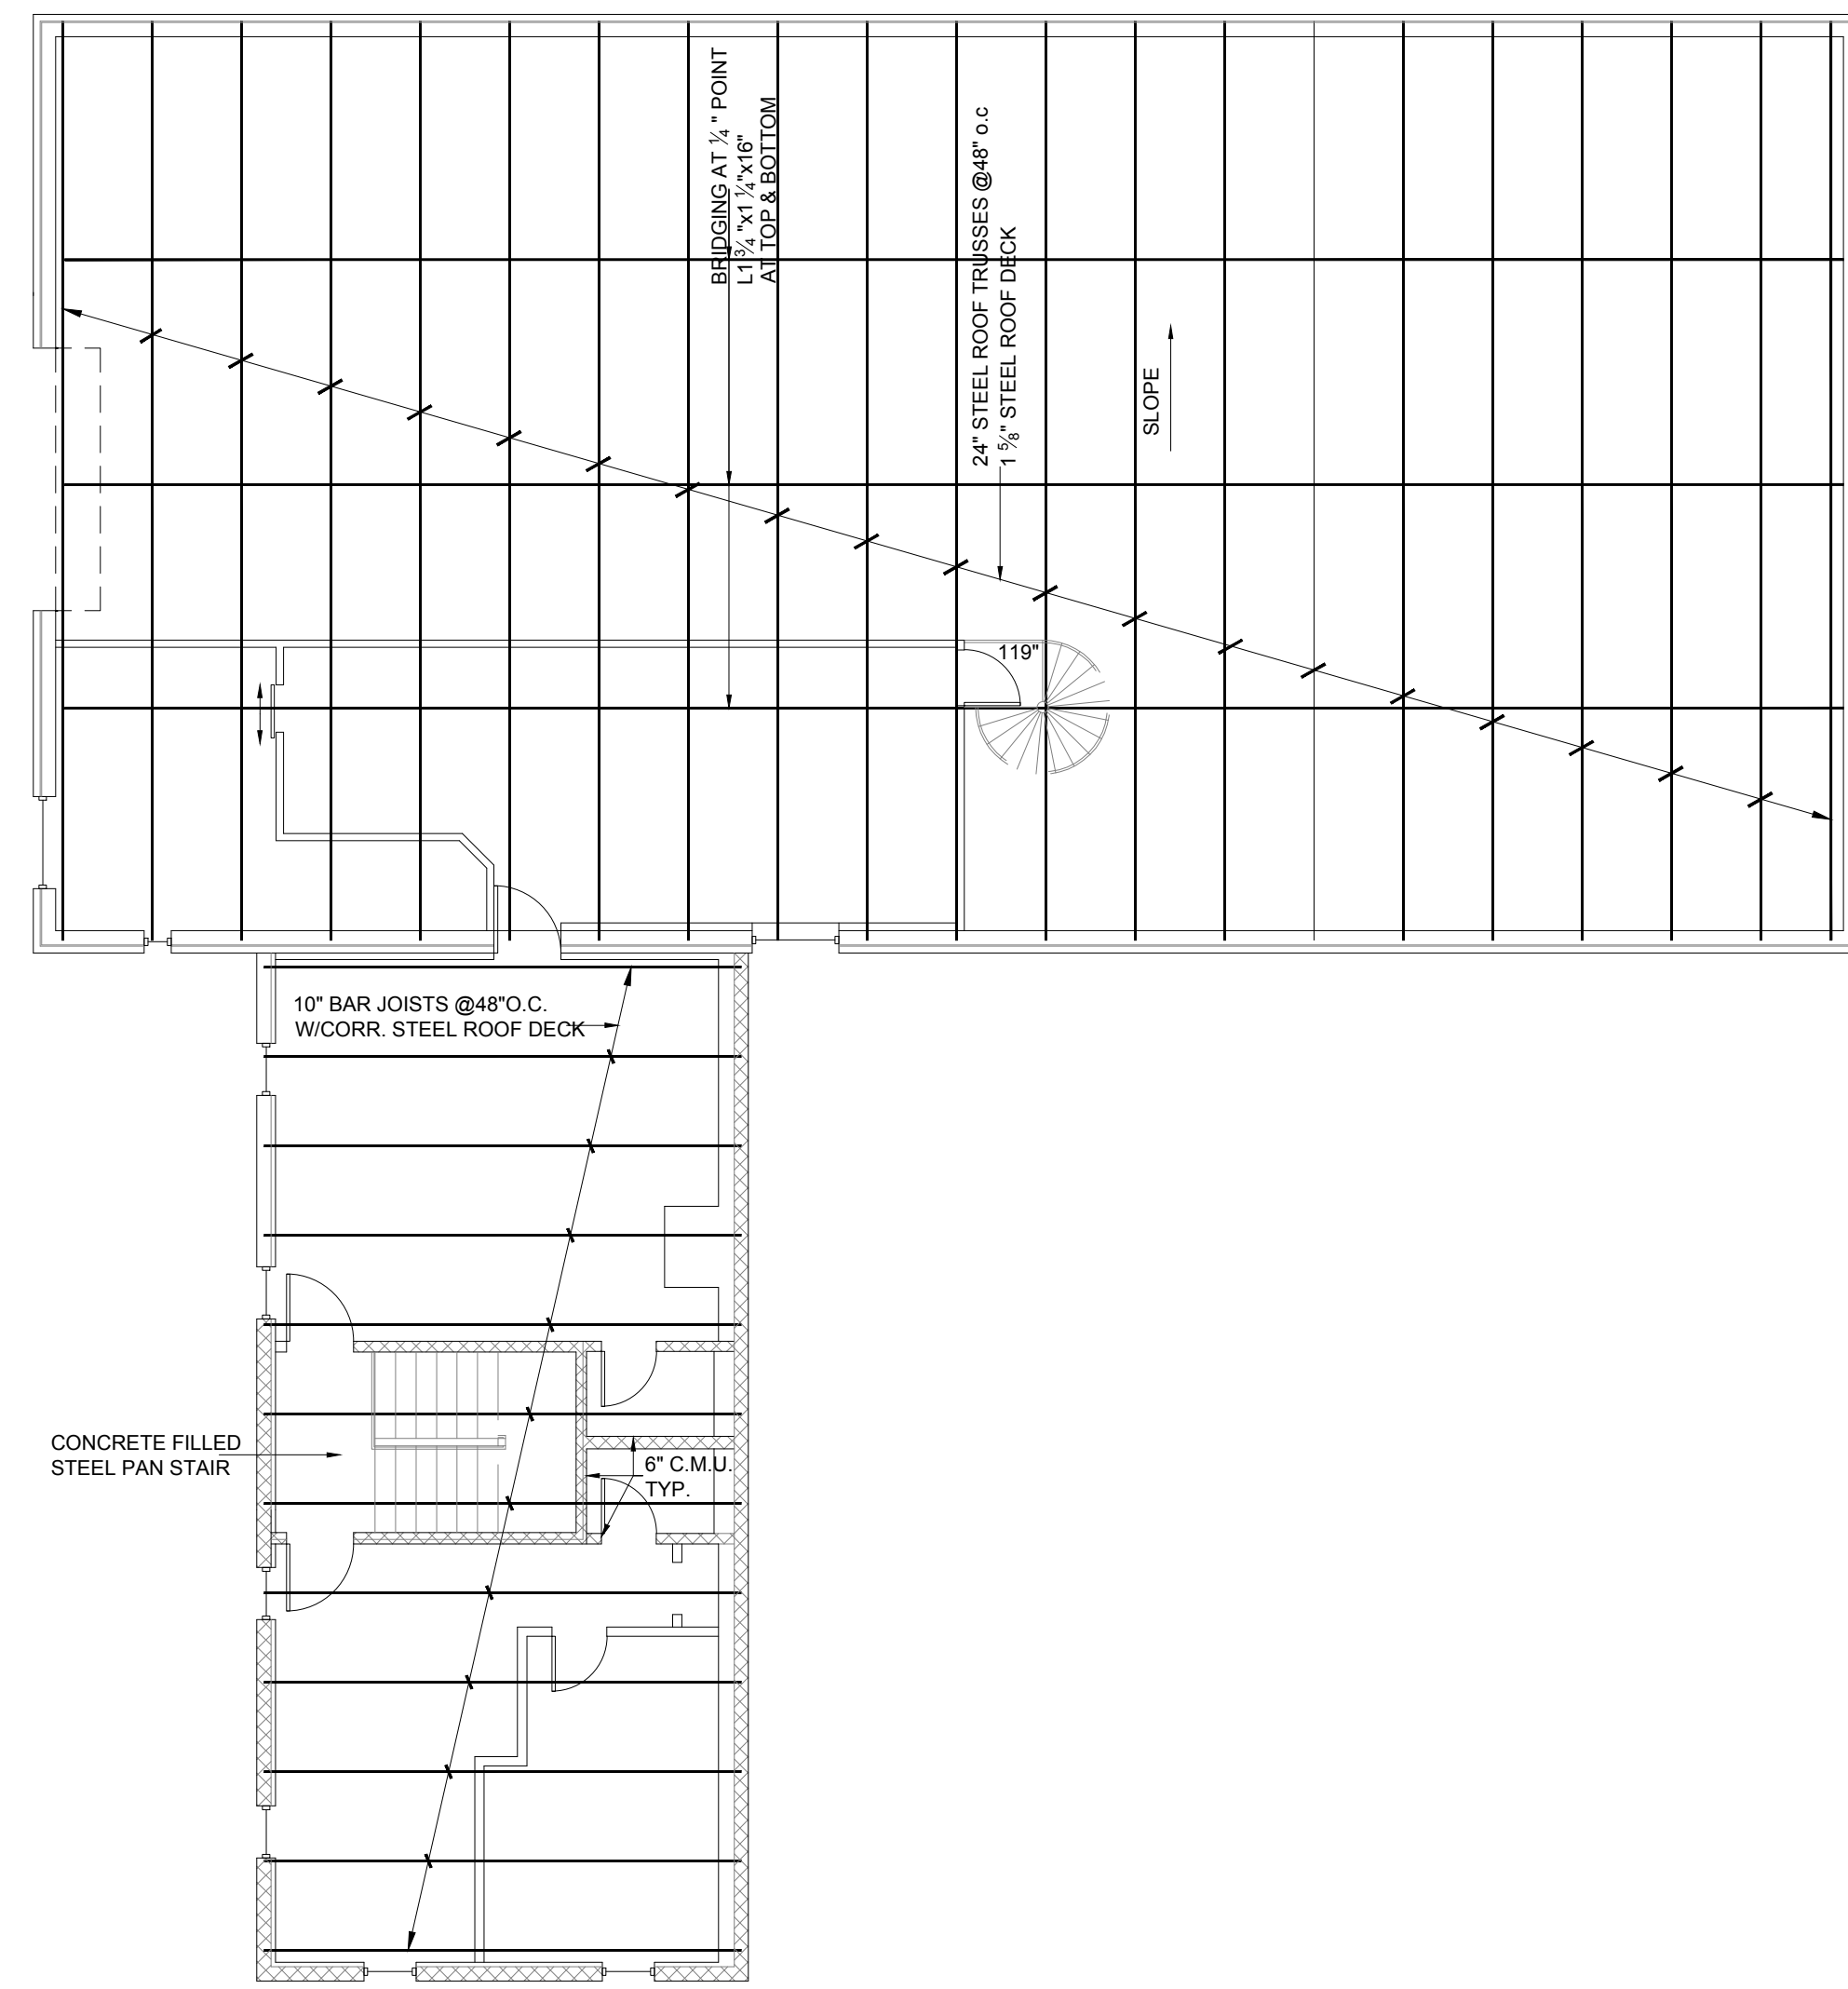

**ROOF FRAMING**  
SCALE: 1/8" = 1'-0"