




# CITY OF HYATTSVILLE BIKEWAYS HYATTSVILLE, MARYLAND

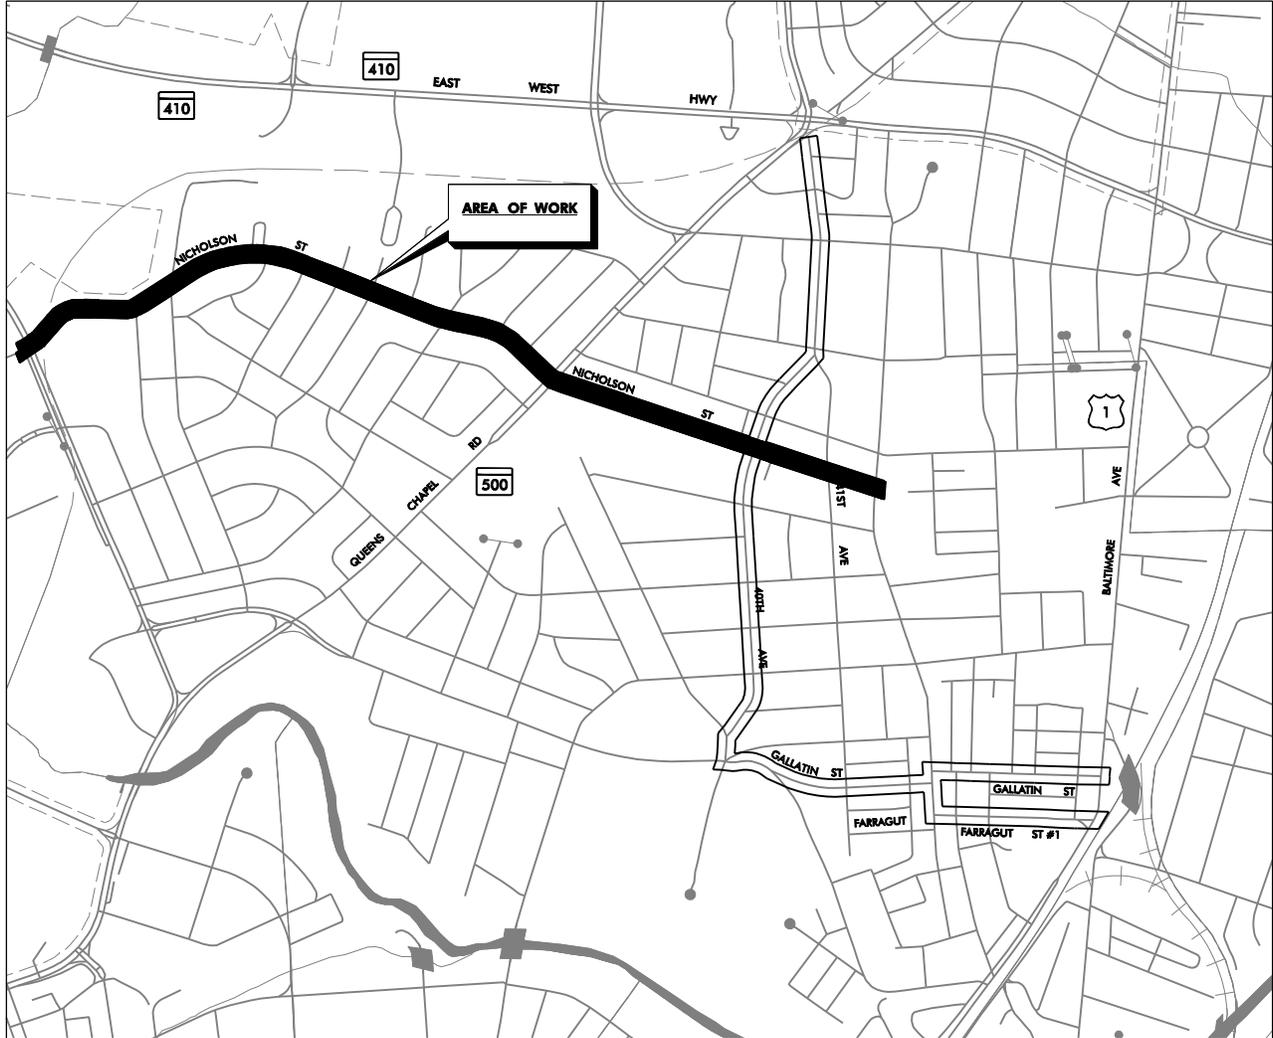

**LOCATION MAP**

NOT TO SCALE

<b>CITY OF HYATTSVILLE</b> APPROVED: FOR CONSTRUCTION DATE: _____ CITY ENGINEER <small>CONSTRUCTION AND/OR MAINTENANCE SHALL BE THE RESPONSIBILITY OF THE CONTRACTOR. THE CITY ENGINEER'S REVIEW IS LIMITED TO THE TECHNICAL ASPECTS OF THE PROJECT AND DOES NOT CONSTITUTE AN ENDORSEMENT OF THE PROJECT OR A GUARANTEE OF THE ACCURACY OF THE INFORMATION PROVIDED HEREON. THE CITY ENGINEER SHALL NOT BE RESPONSIBLE FOR THE DESIGN OR CONSTRUCTION OF THE PROJECT.</small>
--

NOTE:

STANDARD SPECIFICATIONS BOOK  
BOOK OF STANDARDS AND MUTCD

ALL WORK ON THIS PROJECT SHALL CONFORM TO:  
 THE MARYLAND DEPARTMENT OF TRANSPORTATION,  
 STATE HIGHWAY ADMINISTRATIONS SPECIFICATIONS, ENTITLED  
 STANDARD SPECIFICATIONS FOR CONSTRUCTION AND MATERIALS  
 DATED JULY 2008 REVISIONS THEREOF OR ADDITIONS  
 THERETO; THE SPECIAL PROVISIONS INCLUDED IN THE INVITATION  
 FOR BIDS BOOK; THE ADMINISTRATIONS BOOK OF STANDARDS  
 FOR HIGHWAYS AND INCIDENTAL STRUCTURES AND THE  
 MARYLAND MANUAL ON UNIFORM TRAFFIC CONTROL DEVICES  
 (MDMUTCD)

ADA COMPLIANCE

THE DESIGN OF THIS PROJECT HAS INCORPORATED FACILITIES  
 FOR THE ELDERLY AND HANDICAPPED IN COMPLIANCE WITH THE  
 STATE AND FEDERAL LEGISLATION.

FIELD ON THE PLANS


TI-B000




SABRA, WANG & ASSOCIATES, INC.  
 7055 SAMUEL MORSE DRIVE  
 SUITE 100  
 COLUMBIA, MD 21046  
 (443) 741-3500  
 WWW.SABRA-WANG.COM

NICHOLSON ST. BIKEWAY  
 CITY OF HYATTSVILLE


SHEET NO.: SHEET 01 OF 34  
 SCALE: 1"=20'

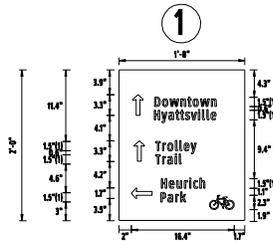


FONT: (I) Clearviewwy-2-W  
 Panel Style: guide\_fw\_supplemental.lst  
 N.H.T.C.A.: 2009 Edition

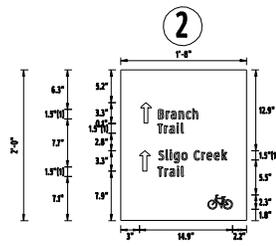


FONT: (I) Clearviewwy-2-W  
 Panel Style: guide\_fw\_supplemental.lst  
 N.H.T.C.A.: 2009 Edition

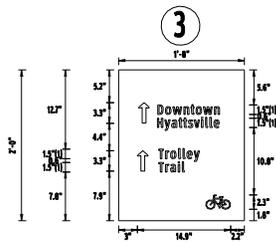


FONT: (I) Clearviewwy-2-W  
 Panel Style: guide\_fw\_supplemental.lst  
 N.H.T.C.A.: 2009 Edition

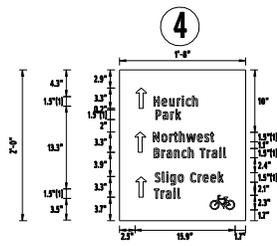


FONT: (I) Clearviewwy-2-W  
 Panel Style: guide\_fw\_supplemental.lst  
 N.H.T.C.A.: 2009 Edition

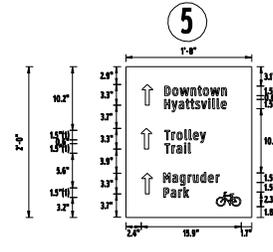


FONT: (I) Clearviewwy-2-W  
 Panel Style: guide\_fw\_supplemental.lst  
 N.H.T.C.A.: 2009 Edition

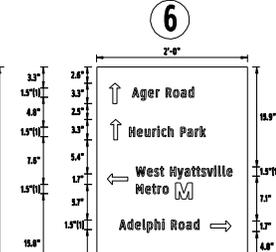


FONT: (I) Clearviewwy-2-W  
 Panel Style: guide\_fw\_supplemental.lst  
 N.H.T.C.A.: 2009 Edition

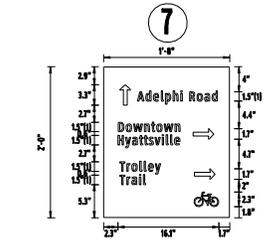


FONT: (I) Clearviewwy-2-W  
 Panel Style: guide\_fw\_supplemental.lst  
 N.H.T.C.A.: 2009 Edition

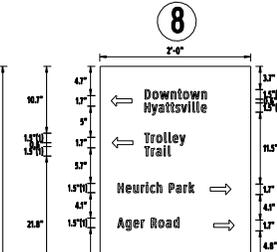


FONT: (I) Clearviewwy-2-W  
 Panel Style: guide\_fw\_supplemental.lst  
 N.H.T.C.A.: 2009 Edition

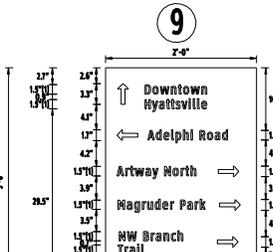


FONT: (I) Clearviewwy-2-W  
 Panel Style: guide\_fw\_supplemental.lst  
 N.H.T.C.A.: 2009 Edition

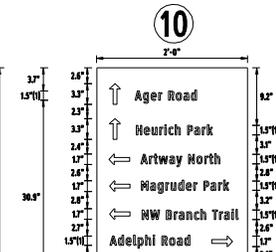


FONT: (I) Clearviewwy-2-W  
 Panel Style: guide\_fw\_supplemental.lst  
 N.H.T.C.A.: 2009 Edition

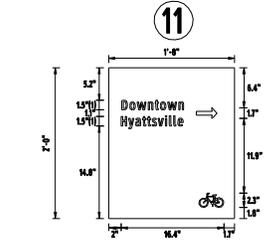

FONT: (I) Clearviewwy-2-W  
 Panel Style: guide\_fw\_supplemental.lst  
 N.H.T.C.A.: 2009 Edition

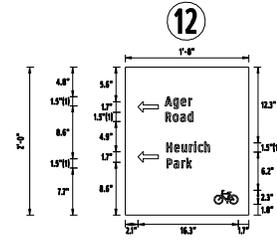


FONT: (I) Clearviewwy-2-W  
 Panel Style: guide\_fw\_supplemental.lst  
 N.H.T.C.A.: 2009 Edition

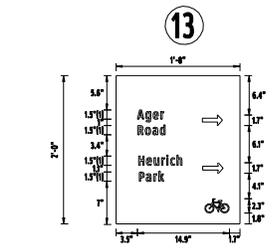


FONT: (I) Clearviewwy-2-W  
 Panel Style: guide\_fw\_supplemental.lst  
 N.H.T.C.A.: 2009 Edition

WHITE ON GREEN  
 1'8" x 2': 9  
 2' x 3': 4


SD-B001

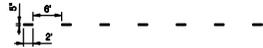


2', 6' GAP PAVEMENT MARKING DETAIL

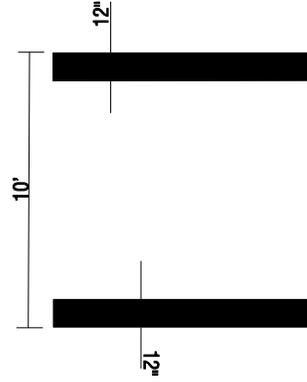

CROSSWALK DETAIL  
N.T.S

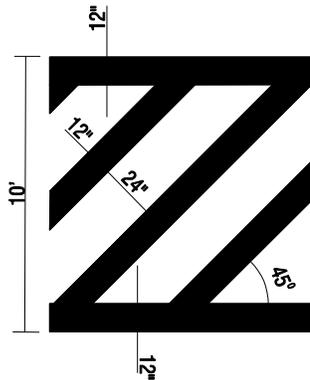

CROSSWALK DETAIL  
N.T.S

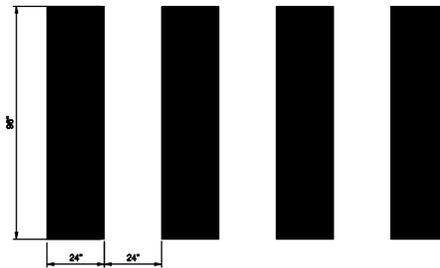

CROSSWALK DETAIL  
N.T.S

SD-B002




SABRA, WANG & ASSOCIATES, INC.  
 7055 SAMUEL MORSE DRIVE  
 SUITE 100  
 COLUMBIA, MD 21046  
 (443) 741-3500  
 WWW.SABRA-WANG.COM

NICHOLSON ST. BIKEWAY  
 CITY OF HYATTSVILLE

SHEET NO.: SHEET 03 OF 34  
 SCALE: 1"=20'



## A.D.A RAMP DETAIL

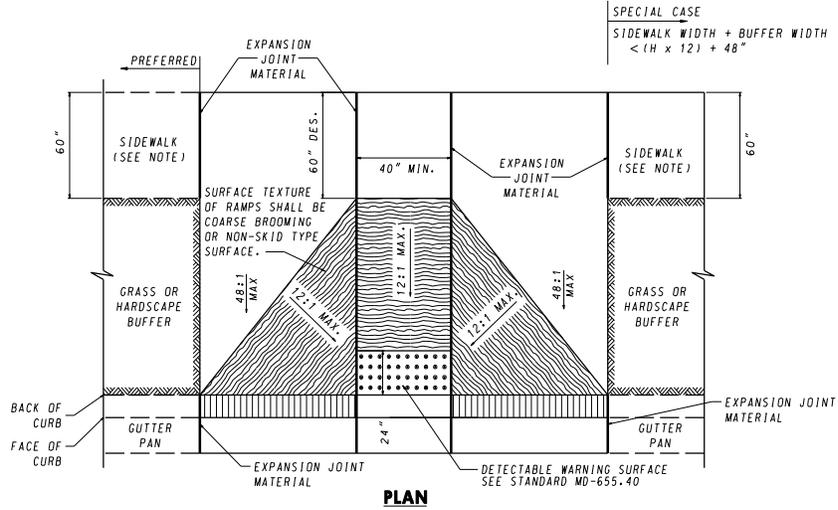


NOTE: WHERE 60" SIDEWALK CAN NOT BE PROVIDED, A DESIGN WAIVER MUST BE REQUESTED

### MAT DETAILS

SEE PLACEMENT GUIDELINES BELOW

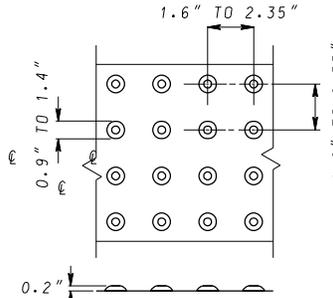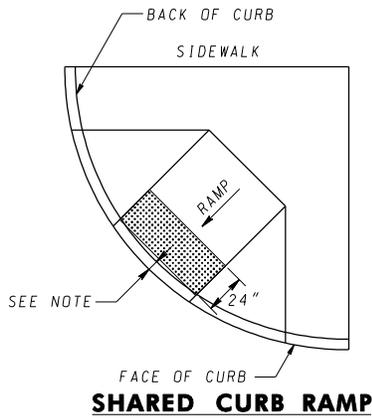

**DOME SPACING**

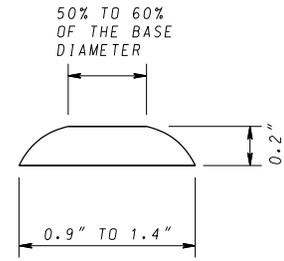

**DOME SECTION**

### NOTES

1. THE DETECTABLE WARNING SURFACE SHALL BE LOCATED SO THAT THE EDGE NEAREST THE CURB LINE IS 6 TO 8 INCHES FROM THE FACE OF CURB.
2. FOR SKEWED APPLICATIONS DETECTABLE WARNING SHALL BE PLACED SUCH THAT THE DOMES CLOSEST TO THE BACK OF CURB ARE NO LESS THAN 0.5" AND NO MORE THAN 3.0" FROM THE BACK OF CURB. TRUNCATED DOME SURFACES SHALL BE FABRICATED TO PROVIDE FULL DOMES ONLY.
3. DETECTABLE WARNING SURFACE SHALL BE PAID FOR IN ACCORDANCE WITH SECTION 611 OF THE SPECIFICATIONS.
4. DETECTABLE WARNING SURFACES ARE REQUIRED AT STREET CROSSING & SIGNALIZED INTERSECTIONS.


**SD-B003**



SABRA, WANG & ASSOCIATES, INC.  
 7055 SAMUEL MORSE DRIVE  
 SUITE 100  
 COLUMBIA, MD 21046  
 (443) 741-3500  
 WWW.SABRA-WANG.COM


NICHOLSON ST. BIKEWAY  
 CITY OF HYATTSVILLE

SHEET NO.: SHEET 03 OF 34  
 SCALE: 1"=20'

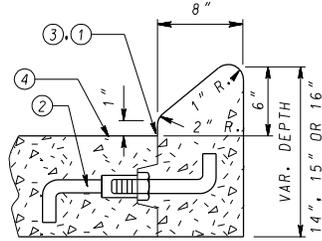

**CURB DETAIL**

- ① ROADWAY PAVEMENT CONSTRUCTION JOINT
- ② LONGITUDINAL TIE DEVICE "J" BAR MODIFIED
- ③ FLOW LINE
- ④ ROADWAY PAVEMENT SLOPE

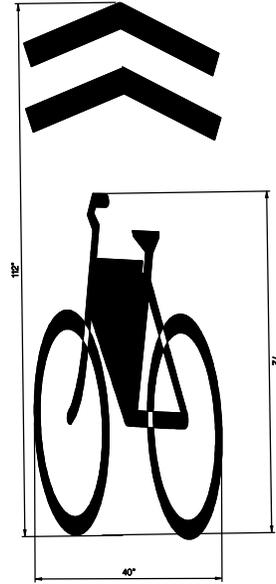

**SHARED ROADWAY BIKE DETAIL**

N.T.S

SD-B004




SABRA, WANG & ASSOCIATES, INC.  
 7055 SAMUEL MORSE DRIVE  
 SUITE 100  
 COLUMBIA, MD 21046  
 (443) 741-3500  
 WWW.SABRA-WANG.COM

NICHOLSON ST. BIKEWAY  
 CITY OF HYATTSVILLE

SHEET NO.: SHEET 03 OF 34  
 SCALE: 1"=20'

MATCHLINE SEE SHEET pSN-B002

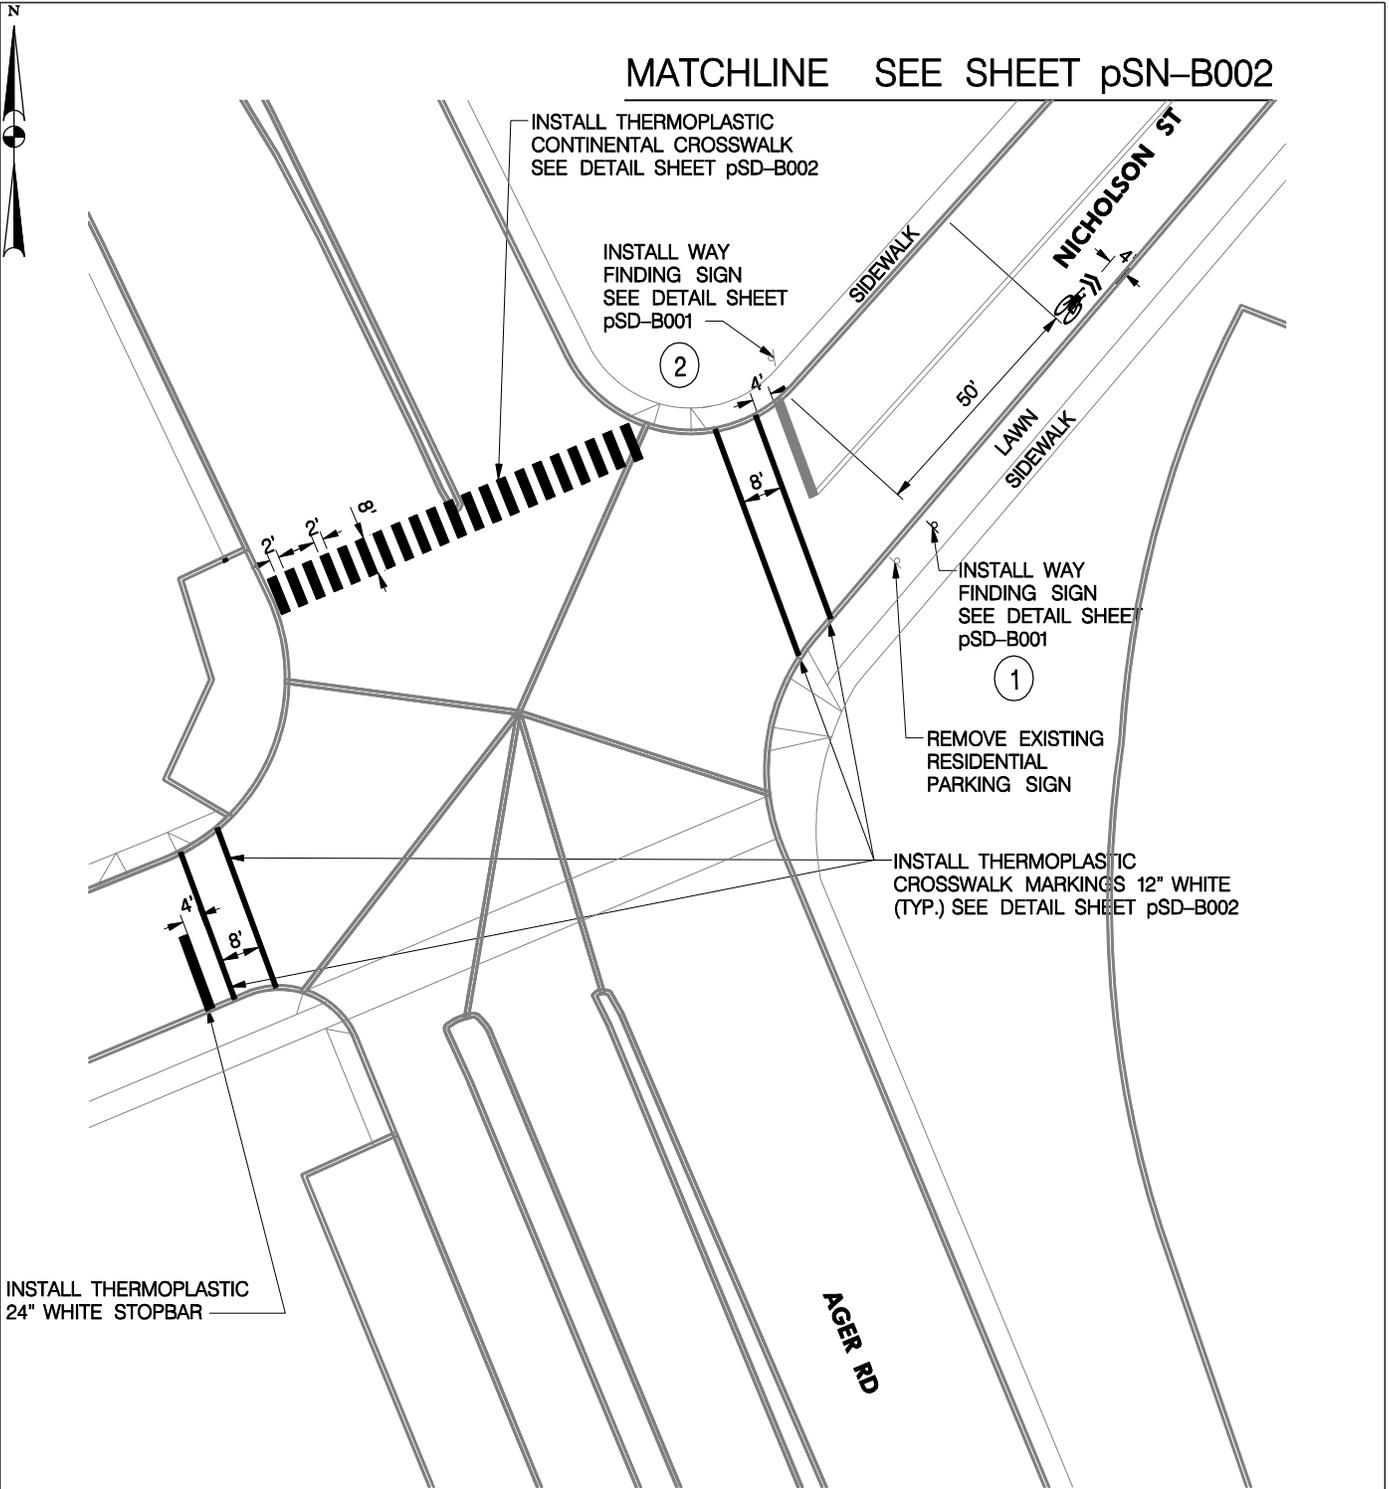

INSTALL THERMOPLASTIC  
 24" WHITE STOPBAR

**NOTE:**

THE CONTRACTOR SHALL INSTALL THE PROPOSED CROSSWALK MARKINGS AND PROPOSED SHARED ROADWAY BICYCLE SYMBOL AS SHOWN AND AS DIMENSIONED FROM THE EXISTING STOP BAR LOCATION AND ADJACENT TO PARKING IN ACCORDANCE WITH THE MDSA BOOK OF STANDARDS, MDSA BICYCLE AND PEDESTRIAN GUIDELINES AND THE MD-MUTCD AS SPECIFIED ON THE PLANS

**LEGEND**


- ➔ DIRECTION OF TRAFFIC
- 🚲 PROPOSED SHARED ROADWAY BICYCLE SYMBOL

SN-B001



SABRA, WANG & ASSOCIATES, INC.  
 7055 SAMUEL MORSE DRIVE  
 SUITE 100  
 COLUMBIA, MD 21046  
 (443) 741-3500  
 WWW.SABRA-WANG.COM

NICHOLSON ST. BIKEWAY  
 CITY OF HYATTSVILLE

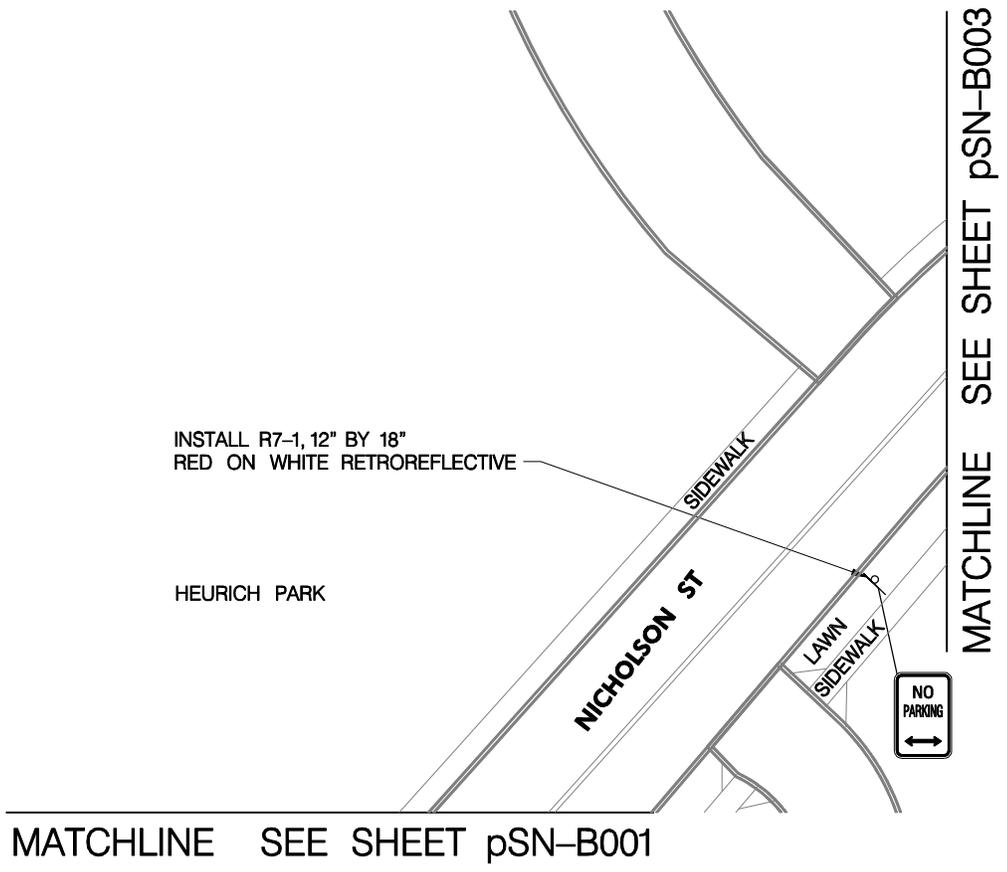

MATCHLINE SEE SHEET pSN-B001

MATCHLINE SEE SHEET pSN-B003

INSTALL R7-1, 12" BY 18"  
 RED ON WHITE RETROREFLECTIVE

HEURICH PARK



**NOTE:**  
 THE CONTRACTOR SHALL INSTALL THE PROPOSED CROSSWALK MARKINGS AND PROPOSED SHARED ROADWAY BICYCLE SYMBOL AS SHOWN AND AS DIMENSIONED FROM THE EXISTING STOP BAR LOCATION AND ADJACENT TO PARKING IN ACCORDANCE WITH THE MDSA BOOK OF STANDARDS, MDSA BICYCLE AND PEDESTRIAN GUIDELINES AND THE MD-MUTCD AS SPECIFIED ON THE PLANS

**LEGEND**

- ➔ DIRECTION OF TRAFFIC
- 🚲 PROPOSED SHARED ROADWAY BICYCLE SYMBOL

**SN-B002**




SABRA, WANG & ASSOCIATES, INC.  
 7055 SAMUEL MORSE DRIVE  
 SUITE 100  
 COLUMBIA, MD 21046  
 (443) 741-3500  
 WWW.SABRA-WANG.COM

NICHOLSON ST. BIKEWAY  
 CITY OF HYATTSVILLE

SHEET NO.: SHEET 05 OF 34  
 SCALE: 1"=20'



MATCHLINE SEE SHEET pSN-B002

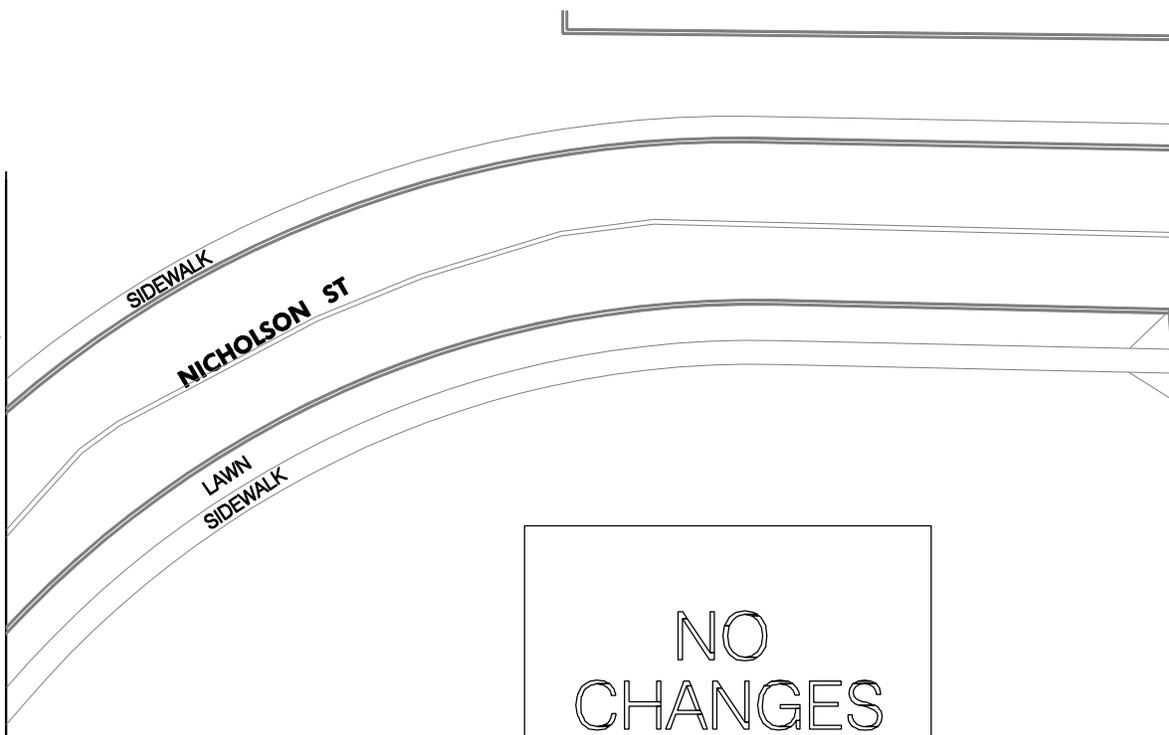

MATCHLINE SEE SHEET pSN-B004

NO  
CHANGES  
THIS  
SHEET

**LEGEND**

-  DIRECTION OF TRAFFIC
-  PROPOSED SHARED ROADWAY BICYCLE SYMBOL

**NOTE:**  
THE CONTRACTOR SHALL INSTALL THE PROPOSED CROSSWALK MARKINGS AND PROPOSED SHARED ROADWAY BICYCLE SYMBOL AS SHOWN AND AS DIMENSIONED FROM THE EXISTING STOP BAR LOCATION AND ADJACENT TO PARKING IN ACCORDANCE WITH THE MDSA BOOK OF STANDARDS, MDSA BICYCLE AND PEDESTRIAN GUIDELINES AND THE MD-MUTCD AS SPECIFIED ON THE PLANS

**SN-8003**




SABRA, WANG & ASSOCIATES, INC.  
7055 SAMUEL MORSE DRIVE  
SUITE 100  
COLUMBIA, MD 21046  
(443) 741-3500  
WWW.SABRA-WANG.COM

NICHOLSON ST. BIKEWAY  
CITY OF HYATTSVILLE

SHEET NO.: SHEET 06 OF 34  
SCALE: 1"=20'



MATCHLINE SEE SHEET pSN-B003

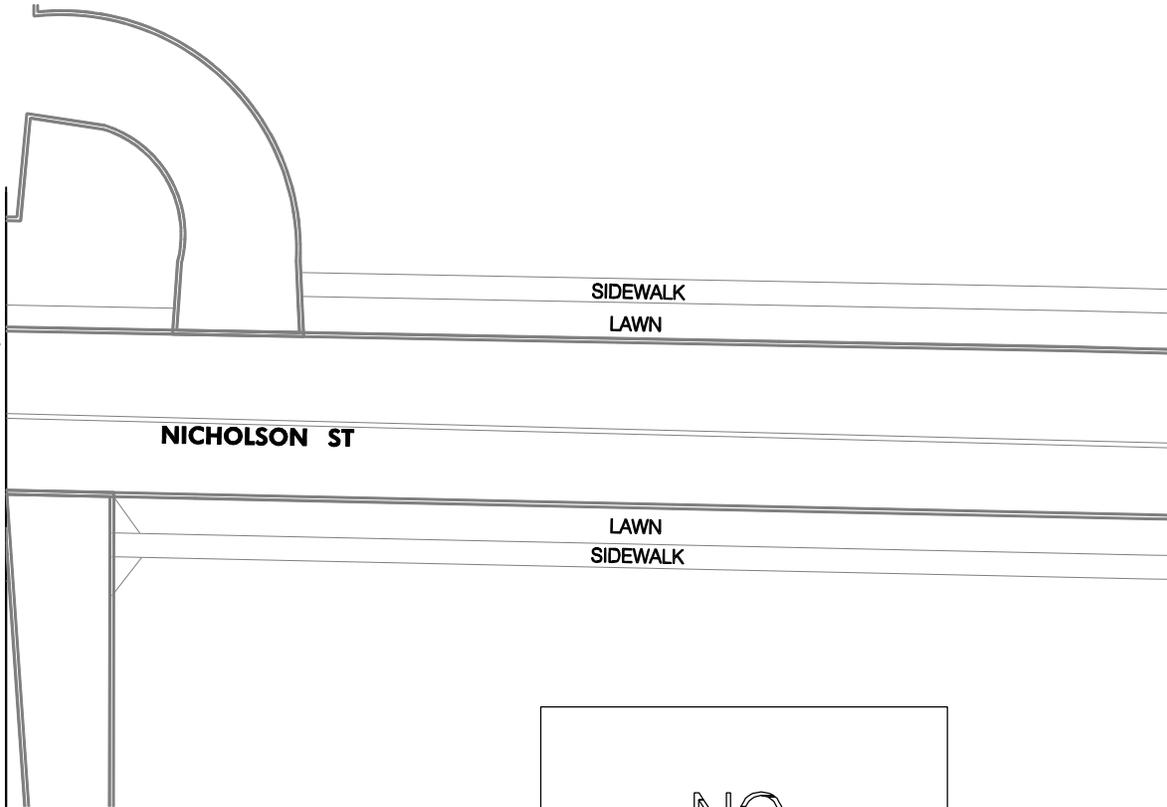

MATCHLINE SEE SHEET pSN-B005

NO  
CHANGES  
THIS  
SHEET

**NOTE:**

THE CONTRACTOR SHALL INSTALL THE PROPOSED CROSSWALK MARKINGS AND PROPOSED SHARED ROADWAY BICYCLE SYMBOL AS SHOWN AND AS DIMENSIONED FROM THE EXISTING STOP BAR LOCATION AND ADJACENT TO PARKING IN ACCORDANCE WITH THE MDSA BOOK OF STANDARDS, MDSA BICYCLE AND PEDESTRIAN GUIDELINES AND THE MD-MUTCD AS SPECIFIED ON THE PLANS

**LEGEND**

-  DIRECTION OF TRAFFIC
-  PROPOSED SHARED ROADWAY BICYCLE SYMBOL

SN-B004



SABRA, WANG & ASSOCIATES, INC.  
7055 SAMUEL MORSE DRIVE  
SUITE 100  
COLUMBIA, MD 21046  
(443) 741-3500  
WWW.SABRA-WANG.COM


NICHOLSON ST. BIKEWAY  
CITY OF HYATTSVILLE

SHEET NO.: SHEET 07 OF 34  
SCALE: 1"=20'



MATCHLINE SEE SHEET pSN-B006

MATCHLINE SEE SHEET pSN-B004

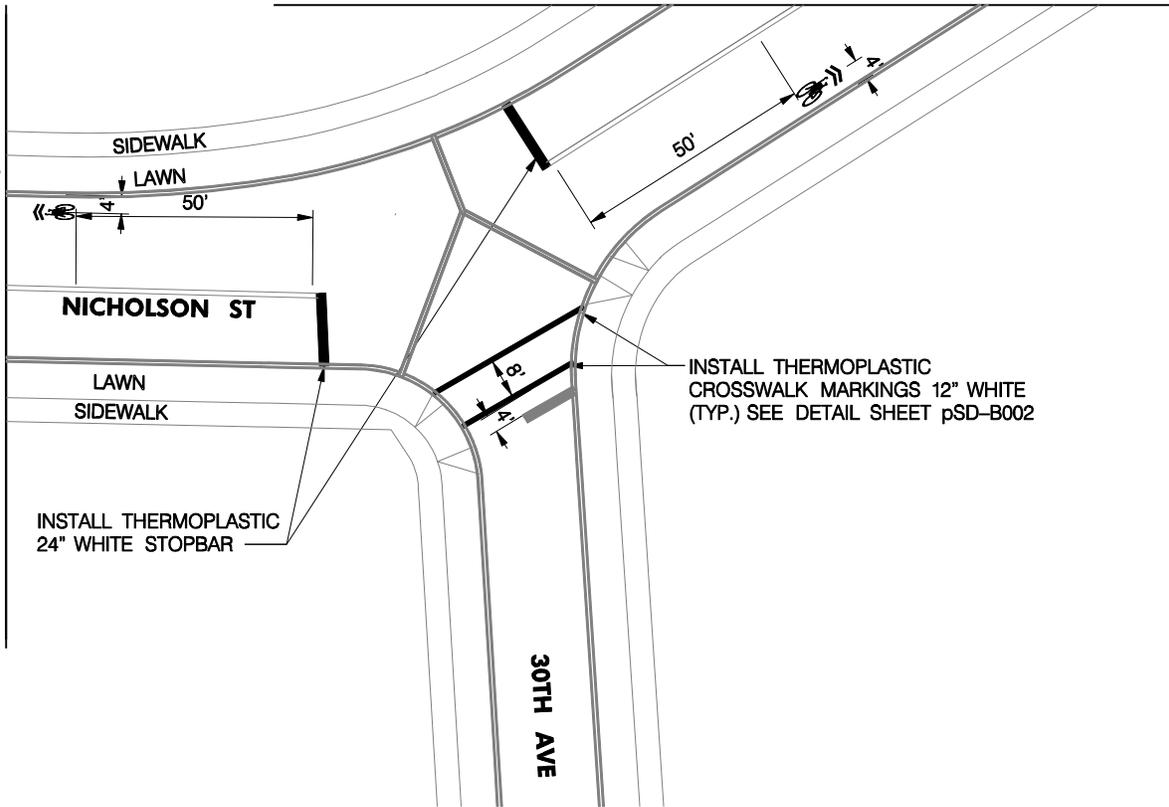

INSTALL THERMOPLASTIC  
24" WHITE STOPBAR

INSTALL THERMOPLASTIC  
CROSSWALK MARKINGS 12" WHITE  
(TYP.) SEE DETAIL SHEET pSD-B002

**NOTE:**  
 THE CONTRACTOR SHALL INSTALL THE PROPOSED CROSSWALK MARKINGS AND  
 PROPOSED SHARED ROADWAY BICYCLE SYMBOL AS SHOWN AND AS  
 DIMENSIONED FROM THE EXISTING STOP BAR LOCATION AND ADJACENT  
 TO PARKING IN ACCORDANCE WITH THE MDSA BOOK OF STANDARDS,  
 MDSA BICYCLE AND PEDESTRIAN GUIDELINES AND THE MD-MUTCD AS  
 SPECIFIED ON THE PLANS

**LEGEND**

- ➔ DIRECTION OF TRAFFIC
- 🚲 PROPOSED SHARED ROADWAY BICYCLE SYMBOL


**SN-B005**



SABRA, WANG & ASSOCIATES, INC.  
 7055 SAMUEL MORSE DRIVE  
 SUITE 100  
 COLUMBIA, MD 21046  
 (443) 741-3500  
 WWW.SABRA-WANG.COM

NICHOLSON ST. BIKEWAY  
 CITY OF HYATTSVILLE

SHEET NO.: SHEET 08 OF 34  
 SCALE: 1"=20'

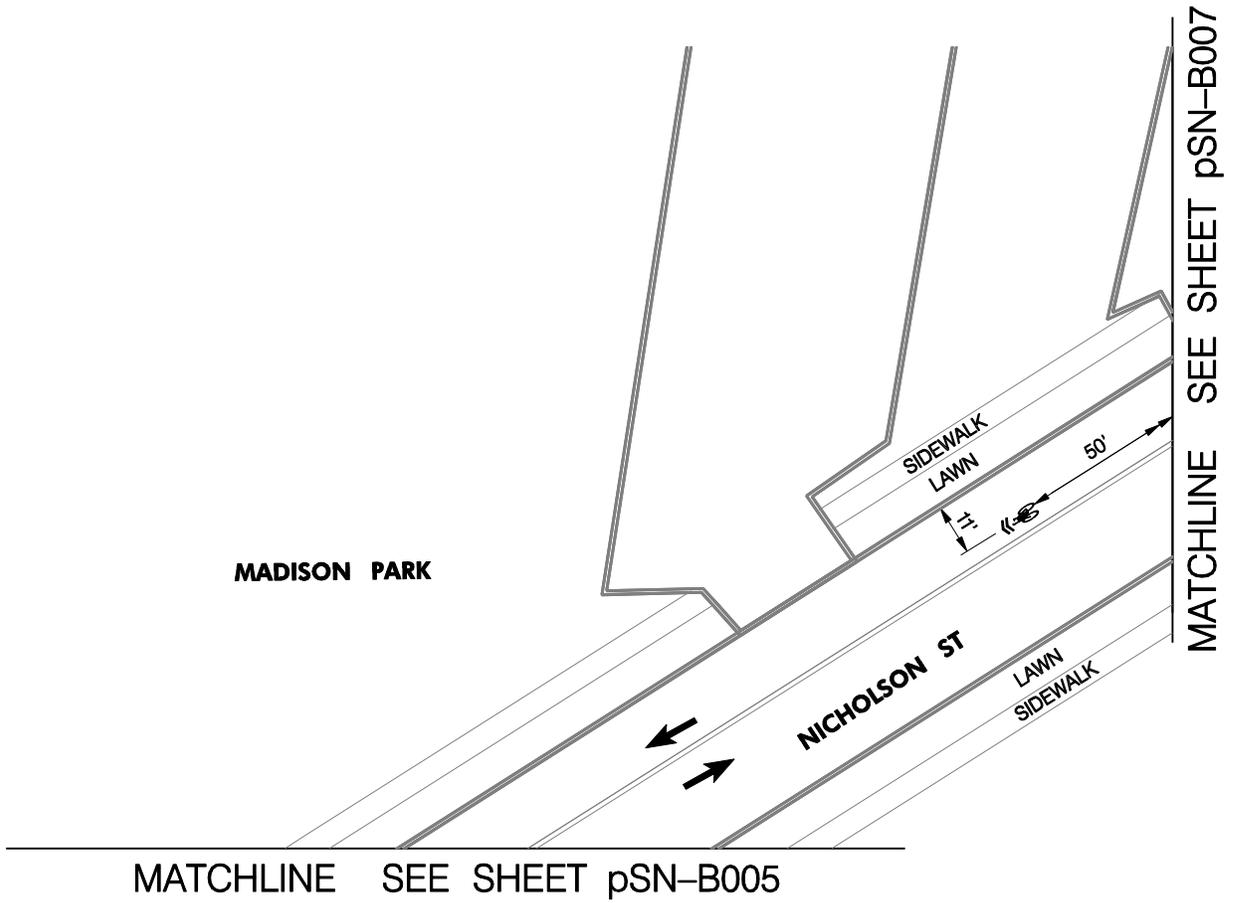

**NOTE:**

THE CONTRACTOR SHALL INSTALL THE PROPOSED CROSSWALK MARKINGS AND PROPOSED SHARED ROADWAY BICYCLE SYMBOL AS SHOWN AND AS DIMENSIONED FROM THE EXISTING STOP BAR LOCATION AND ADJACENT TO PARKING IN ACCORDANCE WITH THE MDSA BOOK OF STANDARDS, MDSA BICYCLE AND PEDESTRIAN GUIDELINES AND THE MD-MUTCD AS SPECIFIED ON THE PLANS

**LEGEND**

- ➔ DIRECTION OF TRAFFIC
- Ⓢ➔ PROPOSED SHARED ROADWAY BICYCLE SYMBOL

**SN-8006**




SABRA, WANG & ASSOCIATES, INC.  
 7055 SAMUEL MORSE DRIVE  
 SUITE 100  
 COLUMBIA, MD 21046  
 (443) 741-3500  
 WWW.SABRA-WANG.CO

**30TH AVE**

NICHOLSON ST. BIKEWAY  
 CITY OF HYATTSVILLE

SHEET NO.: SHEET 09 OF 34  
 SCALE: 1"=20'

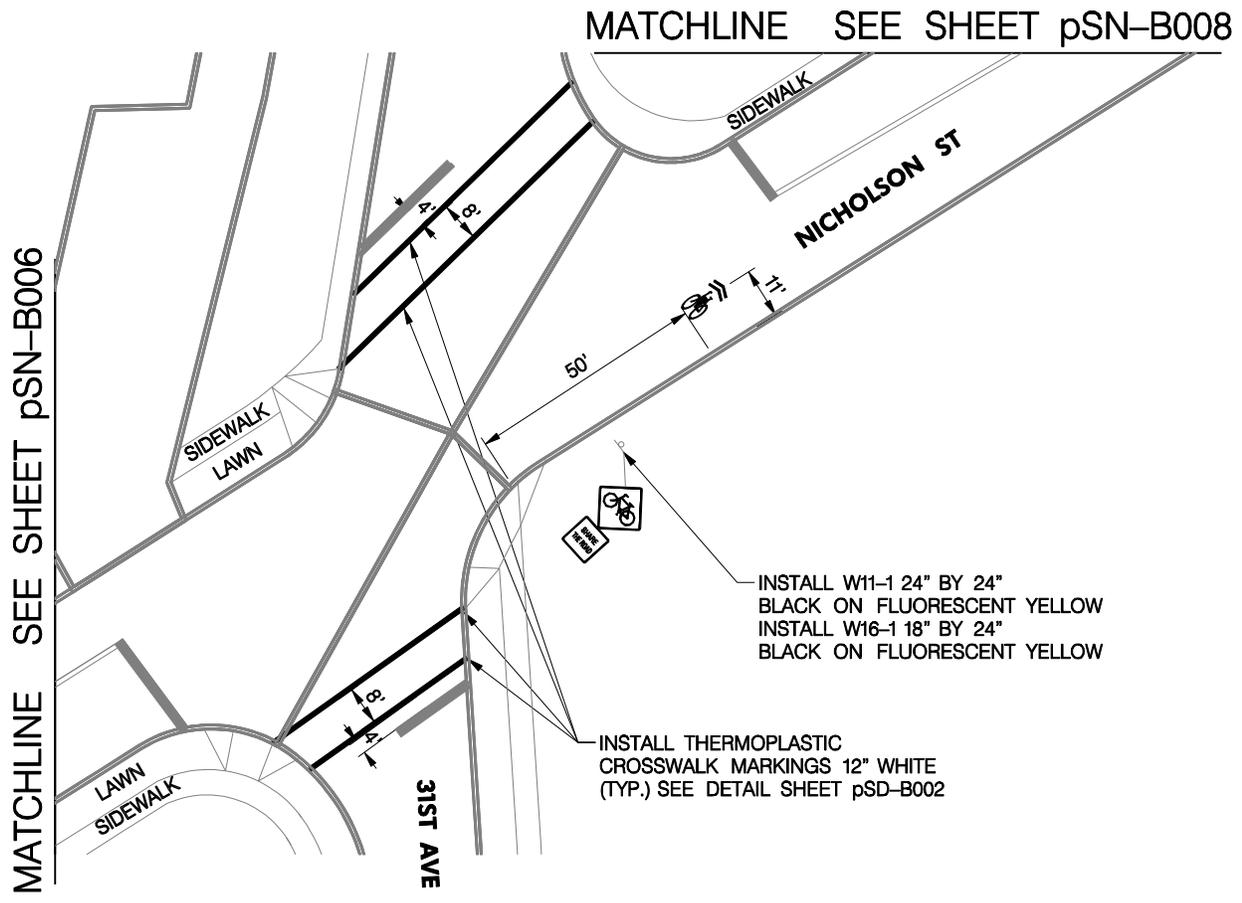

MATCHLINE SEE SHEET pSN-B006

MATCHLINE SEE SHEET pSN-B008

INSTALL W11-1 24" BY 24"  
 BLACK ON FLUORESCENT YELLOW  
 INSTALL W16-1 18" BY 24"  
 BLACK ON FLUORESCENT YELLOW

INSTALL THERMOPLASTIC  
 CROSSWALK MARKINGS 12" WHITE  
 (TYP.) SEE DETAIL SHEET pSD-B002

**NOTE:**  
 THE CONTRACTOR SHALL INSTALL THE PROPOSED CROSSWALK MARKINGS AND PROPOSED SHARED ROADWAY BICYCLE SYMBOL AS SHOWN AND AS DIMENSIONED FROM THE EXISTING STOP BAR LOCATION AND ADJACENT TO PARKING IN ACCORDANCE WITH THE MDSA BOOK OF STANDARDS, MDSA BICYCLE AND PEDESTRIAN GUIDELINES AND THE MD-MUTCD AS SPECIFIED ON THE PLANS

**LEGEND**  
 → DIRECTION OF TRAFFIC  
 [Symbol] PROPOSED SHARED ROADWAY BICYCLE SYMBOL

**SN-B007**


 **SABRA, WANG & ASSOCIATES, INC.**  
 7055 SAMUEL MORSE DRIVE  
 SUITE 100  
 COLUMBIA, MD 21046  
 (443) 741-3500  
 WWW.SABRA-WANG.COM

NICHOLSON ST. BIKEWAY  
 CITY OF HYATTSVILLE

SHEET NO.: SHEET 10 OF 34  
 SCALE: 1"=20'



NO  
CHANGES  
THIS  
SHEET

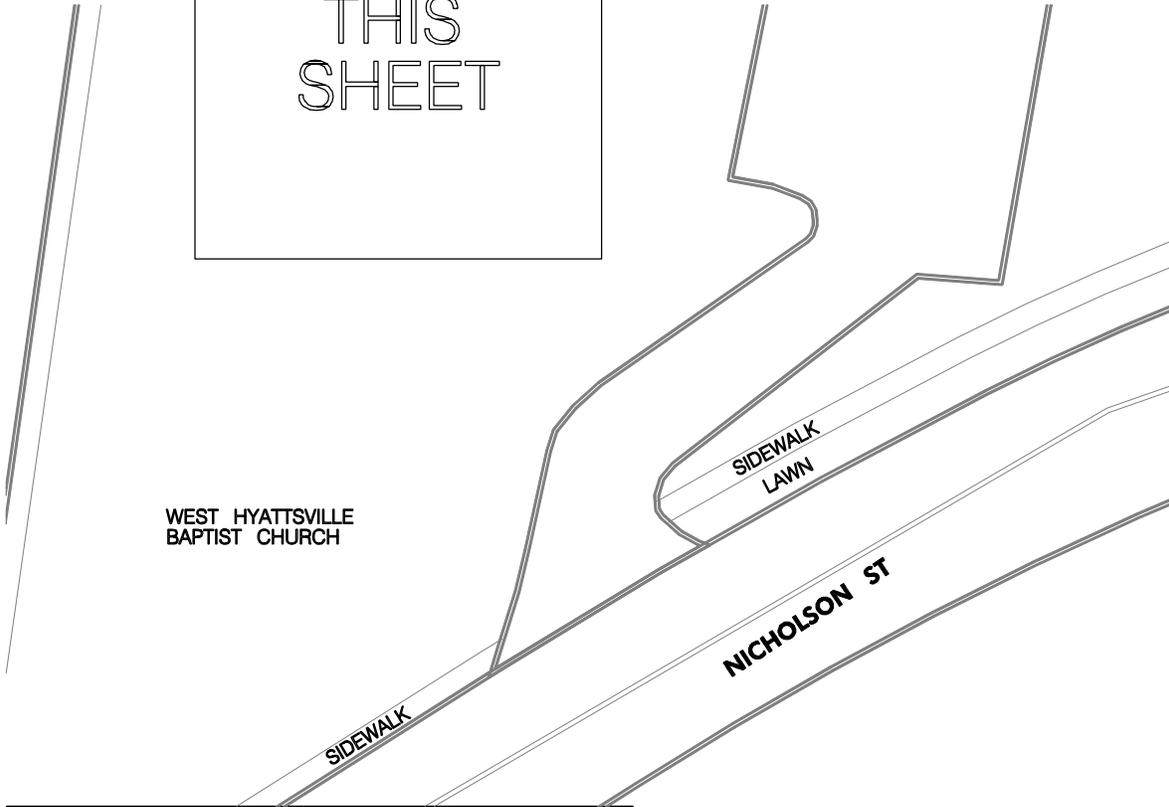

MATCHLINE SEE SHEET pSN-B007

MATCHLINE SEE SHEET pSN-B009

**NOTE:**  
THE CONTRACTOR SHALL INSTALL THE PROPOSED CROSSWALK MARKINGS AND PROPOSED SHARED ROADWAY BICYCLE SYMBOL AS SHOWN AND AS DIMENSIONED FROM THE EXISTING STOP BAR LOCATION AND ADJACENT TO PARKING IN ACCORDANCE WITH THE MDSA BOOK OF STANDARDS, MDSA BICYCLE AND PEDESTRIAN GUIDELINES AND THE MD-MUTCD AS SPECIFIED ON THE PLANS

**LEGEND**

-  DIRECTION OF TRAFFIC
-  PROPOSED SHARED ROADWAY BICYCLE SYMBOL

SN-8008



SABRA, WANG & ASSOCIATES, INC.  
7055 SAMUEL MORSE DRIVE  
SUITE 100  
COLUMBIA, MD 21046  
(443) 741-3500  
WWW.SABRA-WANG.COM


# NICHOLSON ST. BIKEWAY CITY OF HYATTSVILLE

SHEET NO.: SHEET 11 OF 34  
SCALE: 1"=20'



MATCHLINE SEE SHEET pSN-B008

MATCHLINE SEE SHEET pSN-A004

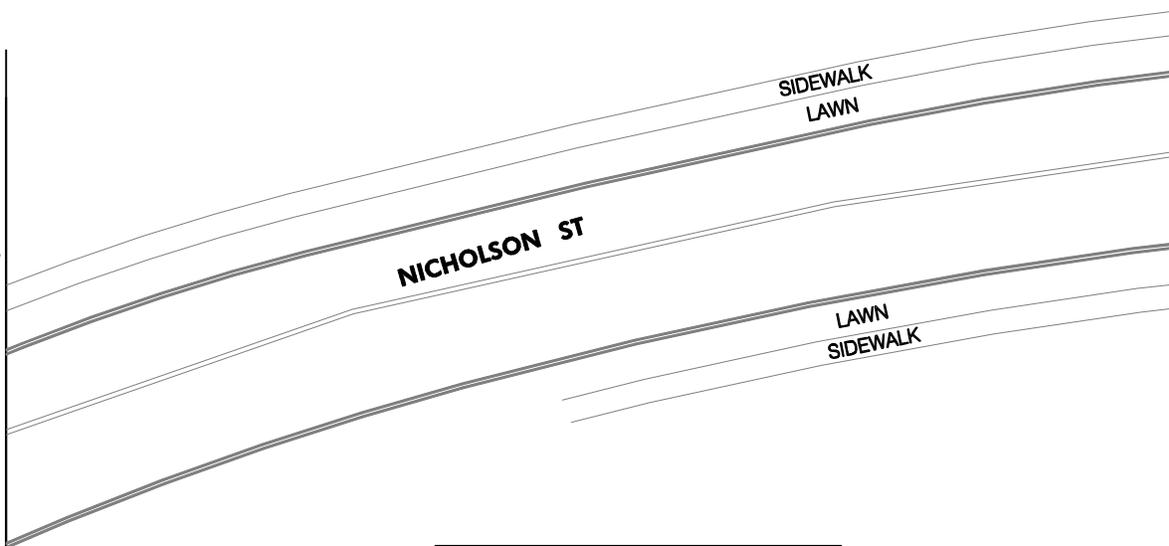

NO  
CHANGES  
THIS  
SHEET

**NOTE:**

THE CONTRACTOR SHALL INSTALL THE PROPOSED CROSSWALK MARKINGS AND PROPOSED SHARED ROADWAY BICYCLE SYMBOL AS SHOWN AND AS DIMENSIONED FROM THE EXISTING STOP BAR LOCATION AND ADJACENT TO PARKING IN ACCORDANCE WITH THE MDSHA BOOK OF STANDARDS, MDSHA BICYCLE AND PEDESTRIAN GUIDELINES AND THE MD-MUTCD AS SPECIFIED ON THE PLANS

**LEGEND**

- ➔ DIRECTION OF TRAFFIC
- Ⓢ➔ PROPOSED SHARED ROADWAY BICYCLE SYMBOL

SN-B009




SABRA, WANG & ASSOCIATES, INC.  
7055 SAMUEL MORSE DRIVE  
SUITE 100  
COLUMBIA, MD 21046  
(443) 741-3500  
WWW.SABRA-WANG.COM

NICHOLSON ST. BIKEWAY  
CITY OF HYATTSVILLE

SHEET NO.: SHEET 12 OF 34  
SCALE: 1"=20'



MATCHLINE SEE SHEET pSN-A003

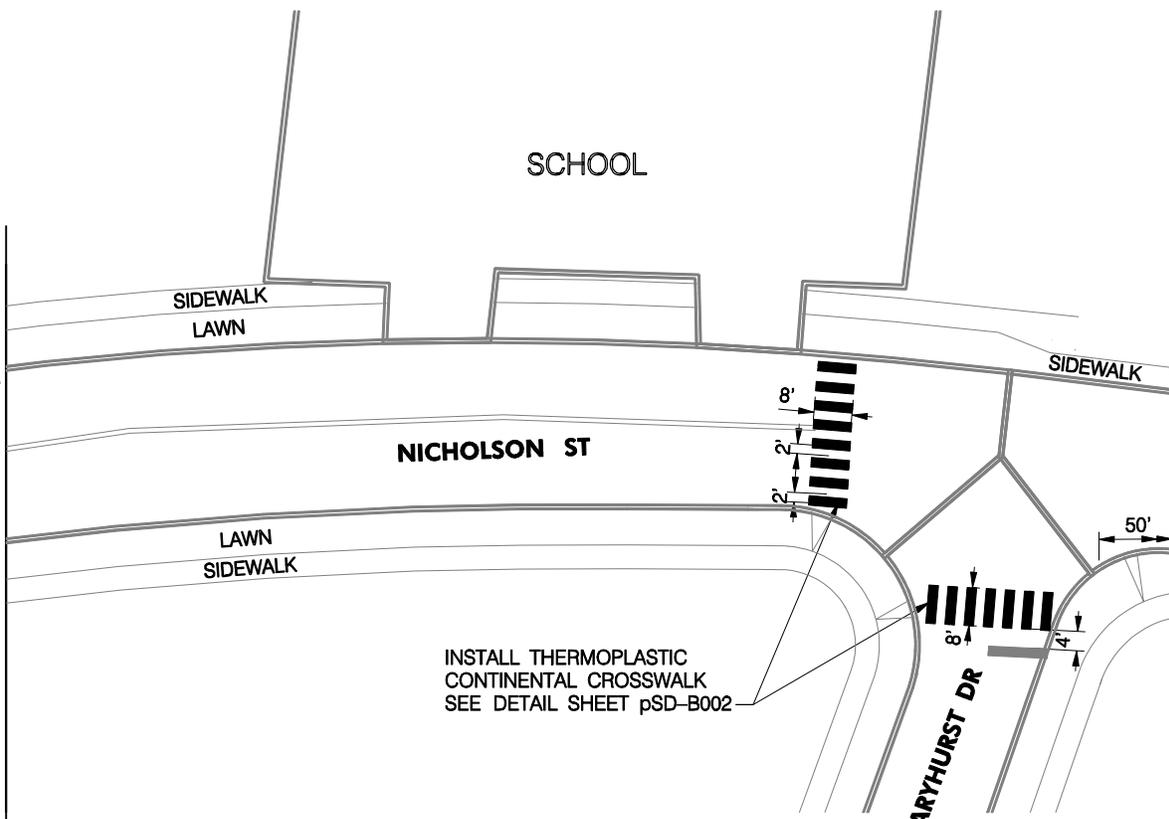

MATCHLINE SEE SHEET pSN-B011

**LEGEND**

- ➔ DIRECTION OF TRAFFIC
- Ⓢ) PROPOSED SHARED ROADWAY BICYCLE SYMBOL

**NOTE:**  
 THE CONTRACTOR SHALL INSTALL THE PROPOSED CROSSWALK MARKINGS AND PROPOSED SHARED ROADWAY BICYCLE SYMBOL AS SHOWN AND AS DIMENSIONED FROM THE EXISTING STOP BAR LOCATION AND ADJACENT TO PARKING IN ACCORDANCE WITH THE MDSA BOOK OF STANDARDS, MDSA BICYCLE AND PEDESTRIAN GUIDELINES AND THE MD-MUTCD AS SPECIFIED ON THE PLANS


**SN-B010**



SABRA, WANG & ASSOCIATES, INC.  
 7055 SAMUEL MORSE DRIVE  
 SUITE 100  
 COLUMBIA, MD 21046  
 (443) 741-3500  
 WWW.SABRA-WANG.COM

## NICHOLSON ST. BIKEWAY CITY OF HYATTSVILLE

SHEET NO.: SHEET 13 OF 34  
 SCALE: 1"=20'

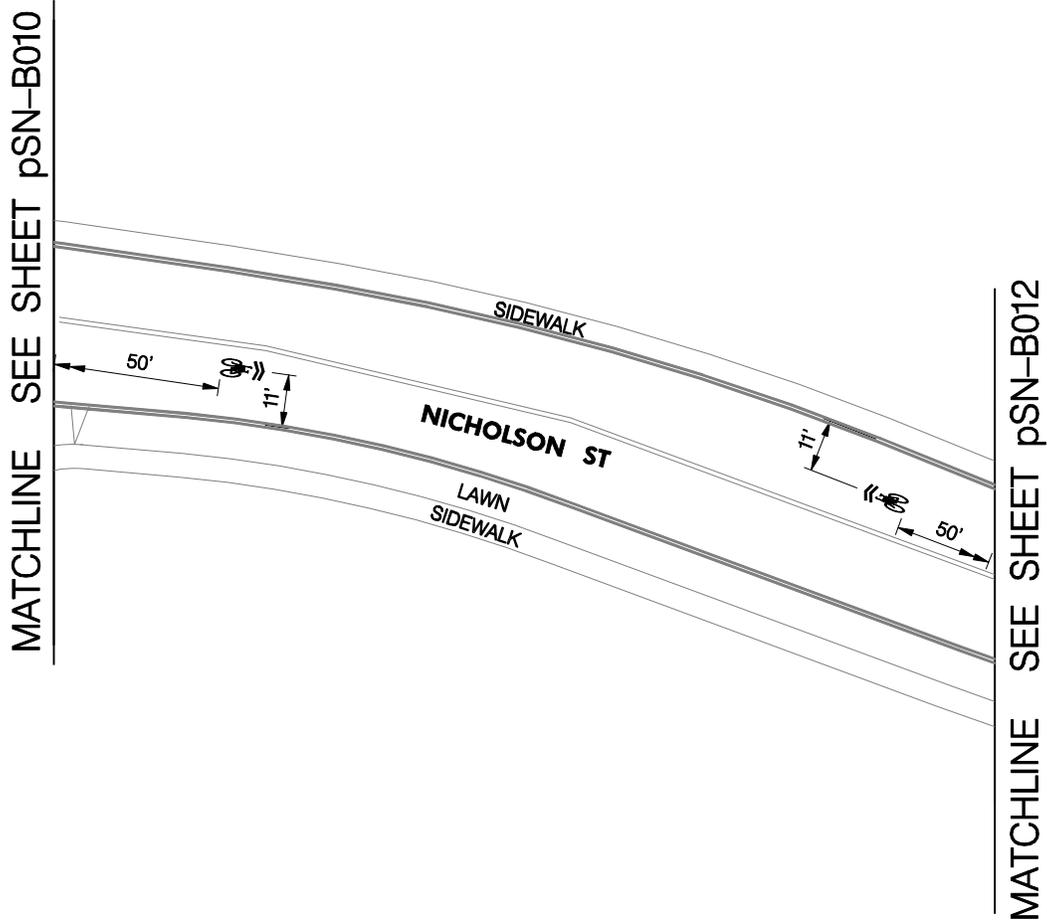

**NOTE:**

THE CONTRACTOR SHALL INSTALL THE PROPOSED CROSSWALK MARKINGS AND PROPOSED SHARED ROADWAY BICYCLE SYMBOL AS SHOWN AND AS DIMENSIONED FROM THE EXISTING STOP BAR LOCATION AND ADJACENT TO PARKING IN ACCORDANCE WITH THE MDSHA BOOK OF STANDARDS, MDSHA BICYCLE AND PEDESTRIAN GUIDELINES AND THE MD-MUTCD AS SPECIFIED ON THE PLANS

**LEGEND**

- ➔ DIRECTION OF TRAFFIC
- Ⓢ➔ PROPOSED SHARED ROADWAY BICYCLE SYMBOL


**SN-B011**



SABRA, WANG & ASSOCIATES, INC.  
 7055 SAMUEL MORSE DRIVE  
 SUITE 100  
 COLUMBIA, MD 21046  
 (443) 741-3500  
 WWW.SABRA-WANG.COM

NICHOLSON ST. BIKEWAY  
 CITY OF HYATTSVILLE

SHEET NO.: SHEET 14 OF 34  
 SCALE: 1"=20'

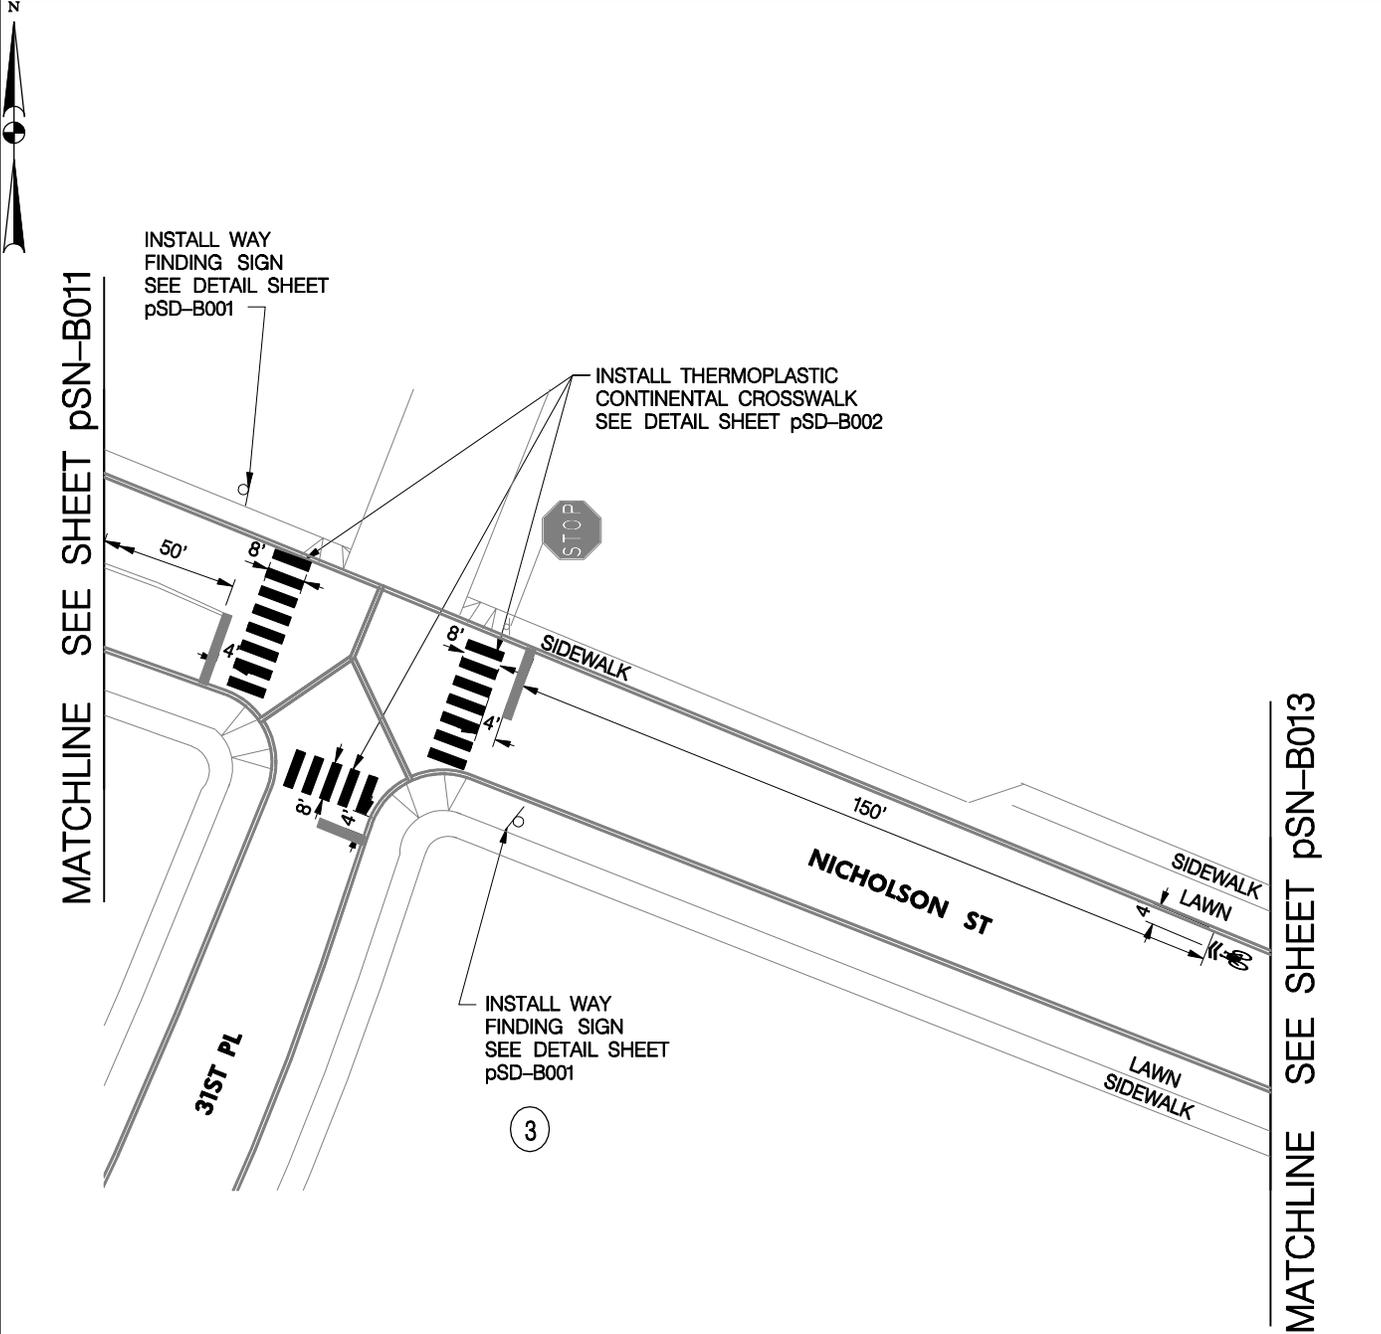

**LEGEND**  
 → DIRECTION OF TRAFFIC  
 Ⓢ PROPOSED SHARED ROADWAY BICYCLE SYMBOL

**NOTE:**  
 THE CONTRACTOR SHALL INSTALL THE PROPOSED CROSSWALK MARKINGS AND PROPOSED SHARED ROADWAY BICYCLE SYMBOL AS SHOWN AND AS DIMENSIONED FROM THE EXISTING STOP BAR LOCATION AND ADJACENT TO PARKING IN ACCORDANCE WITH THE MDSHA BOOK OF STANDARDS, MDSHA BICYCLE AND PEDESTRIAN GUIDELINES AND THE MD-MUTCD AS SPECIFIED ON THE PLANS

**SN-B012**


 **SABRA, WANG & ASSOCIATES, INC.**  
 7055 SAMUEL MORSE DRIVE  
 SUITE 100  
 COLUMBIA, MD 21046  
 (443) 741-3500  
 WWW.SABRA-WANG.COM

**NICHOLSON ST. BIKEWAY  
 CITY OF HYATTSVILLE**

SHEET NO.: SHEET 15 OF 34  
 SCALE: 1"=20'



MATCHLINE SEE SHEET pSN-B012

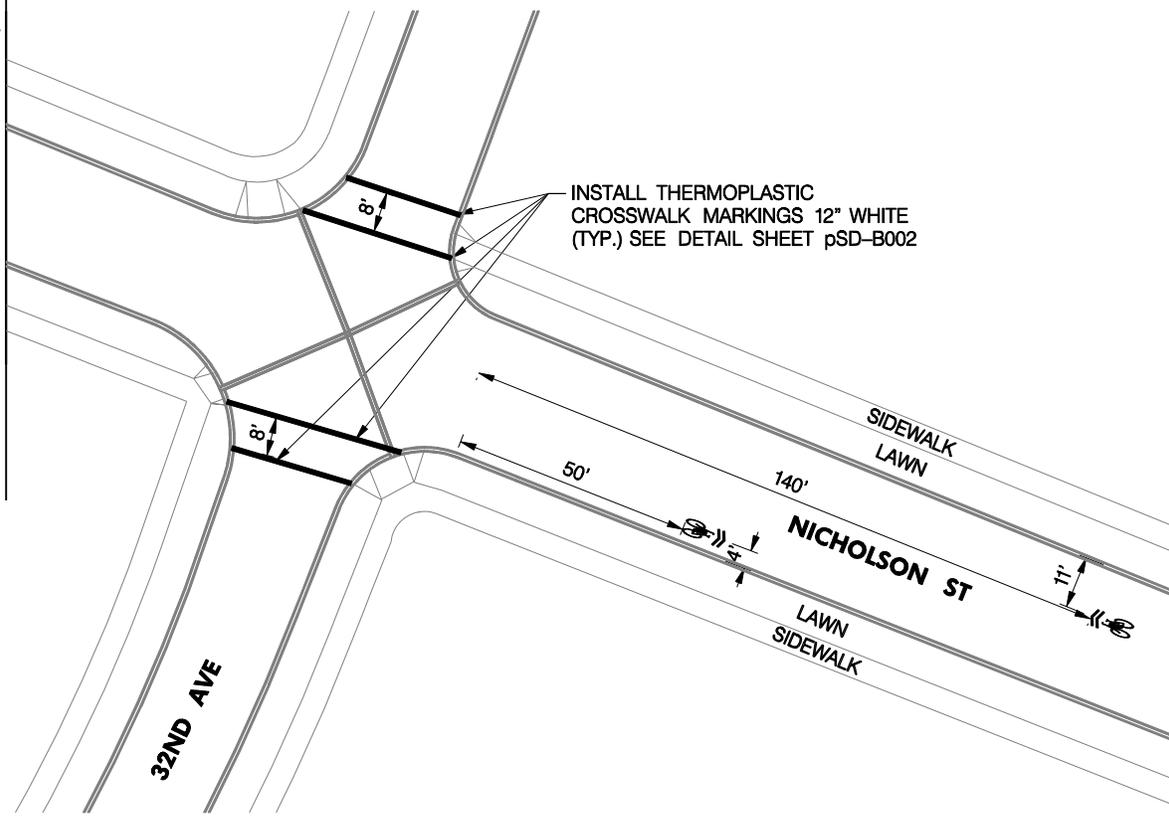

MATCHLINE SEE SHEET pSN-B014

**NOTE:**

THE CONTRACTOR SHALL INSTALL THE PROPOSED CROSSWALK MARKINGS AND PROPOSED SHARED ROADWAY BICYCLE SYMBOL AS SHOWN AND AS DIMENSIONED FROM THE EXISTING STOP BAR LOCATION AND ADJACENT TO PARKING IN ACCORDANCE WITH THE MDSA BOOK OF STANDARDS, MDSA BICYCLE AND PEDESTRIAN GUIDELINES AND THE MD-MUTCD AS SPECIFIED ON THE PLANS

**LEGEND**

- ➔ DIRECTION OF TRAFFIC
- 🚲 PROPOSED SHARED ROADWAY BICYCLE SYMBOL

SN-B013




SABRA, WANG & ASSOCIATES, INC.  
 7055 SAMUEL MORSE DRIVE  
 SUITE 100  
 COLUMBIA, MD 21046  
 (443) 741-3500  
 WWW.SABRA-WANG.COM

NICHOLSON ST. BIKEWAY  
 CITY OF HYATTSVILLE

SHEET NO.: SHEET 16 OF 34  
 SCALE: 1"=20'



MATCHLINE SEE SHEET pSN-B013

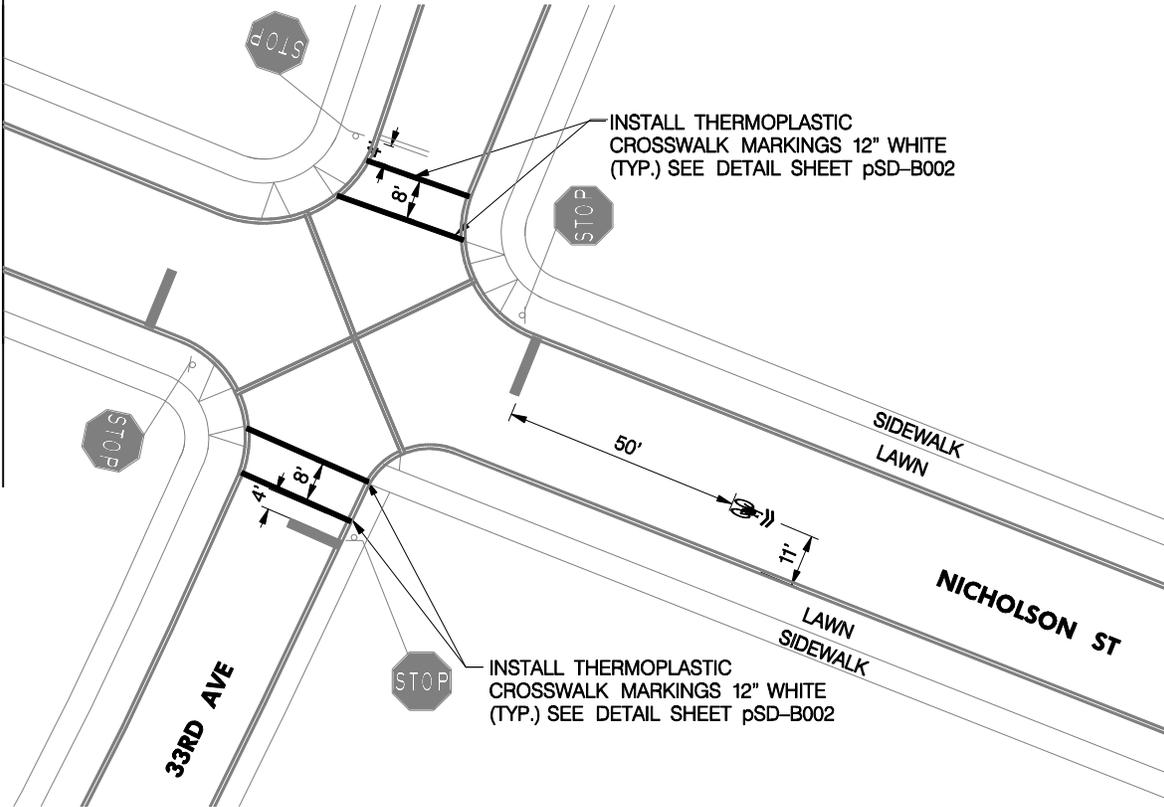

MATCHLINE SEE SHEET pSN-B015

**NOTE:**

THE CONTRACTOR SHALL INSTALL THE PROPOSED CROSSWALK MARKINGS AND PROPOSED SHARED ROADWAY BICYCLE SYMBOL AS SHOWN AND AS DIMENSIONED FROM THE EXISTING STOP BAR LOCATION AND ADJACENT TO PARKING IN ACCORDANCE WITH THE MDSA BOOK OF STANDARDS, MDSA BICYCLE AND PEDESTRIAN GUIDELINES AND THE MD-MUTCD AS SPECIFIED ON THE PLANS

**LEGEND**

- ➔ DIRECTION OF TRAFFIC
- 🚲 PROPOSED SHARED ROADWAY BICYCLE SYMBOL

SN-B014




SABRA, WANG & ASSOCIATES, INC.  
 7055 SAMUEL MORSE DRIVE  
 SUITE 100  
 COLUMBIA, MD 21046  
 (443) 741-3500  
 WWW.SABRA-WANG.COM

NICHOLSON ST. BIKEWAY  
 CITY OF HYATTSVILLE

SHEET NO.: SHEET 17 OF 34  
 SCALE: 1"=20'



MATCHLINE SEE SHEET pSN-B014

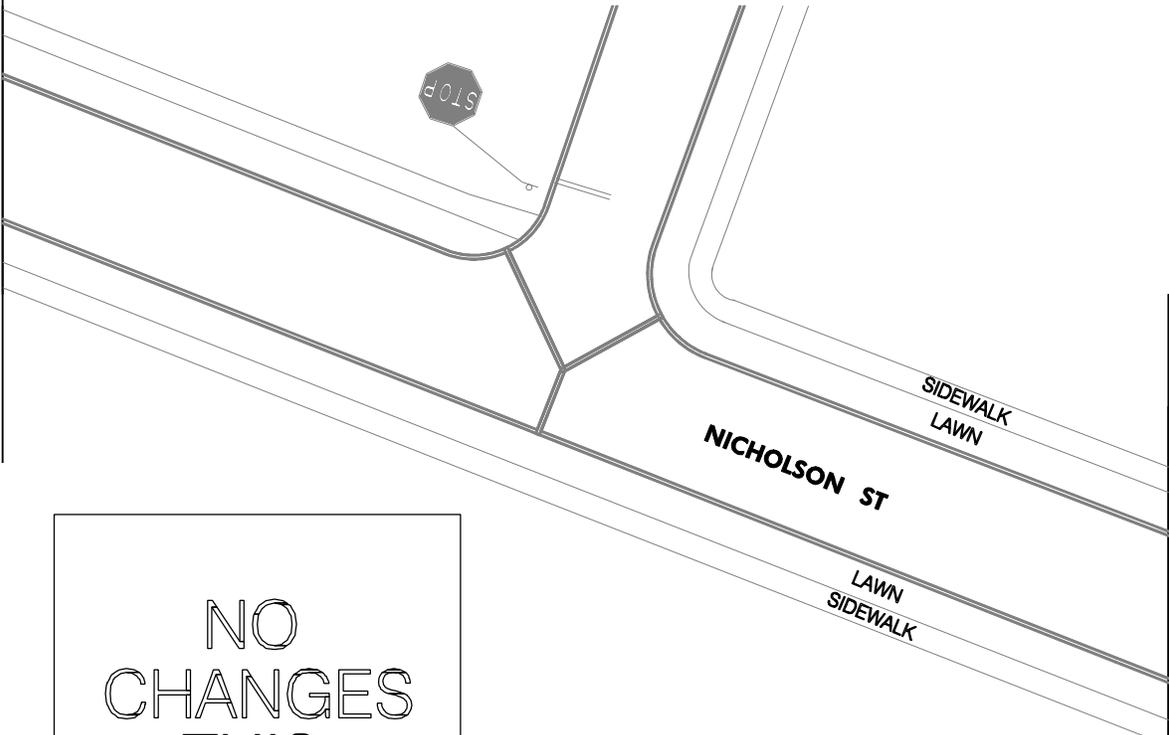

MATCHLINE SEE SHEET pSN-B016

NO  
CHANGES  
THIS  
SHEET

**NOTE:**

THE CONTRACTOR SHALL INSTALL THE PROPOSED CROSSWALK MARKINGS AND PROPOSED SHARED ROADWAY BICYCLE SYMBOL AS SHOWN AND AS DIMENSIONED FROM THE EXISTING STOP BAR LOCATION AND ADJACENT TO PARKING IN ACCORDANCE WITH THE MDSA BOOK OF STANDARDS, MDSA BICYCLE AND PEDESTRIAN GUIDELINES AND THE MD-MUTCD AS SPECIFIED ON THE PLANS

**LEGEND**

-  DIRECTION OF TRAFFIC
-  PROPOSED SHARED ROADWAY BICYCLE SYMBOL

SN-15




SABRA, WANG & ASSOCIATES, INC.  
7055 SAMUEL MORSE DRIVE  
SUITE 100  
COLUMBIA, MD 21046  
(443) 741-3500  
WWW.SABRA-WANG.COM

NICHOLSON ST. BIKEWAY  
CITY OF HYATTSVILLE

SHEET NO.: SHEET 18 OF 34  
SCALE: 1"=20'



MATCHLINE SEE SHEET pSN-B015

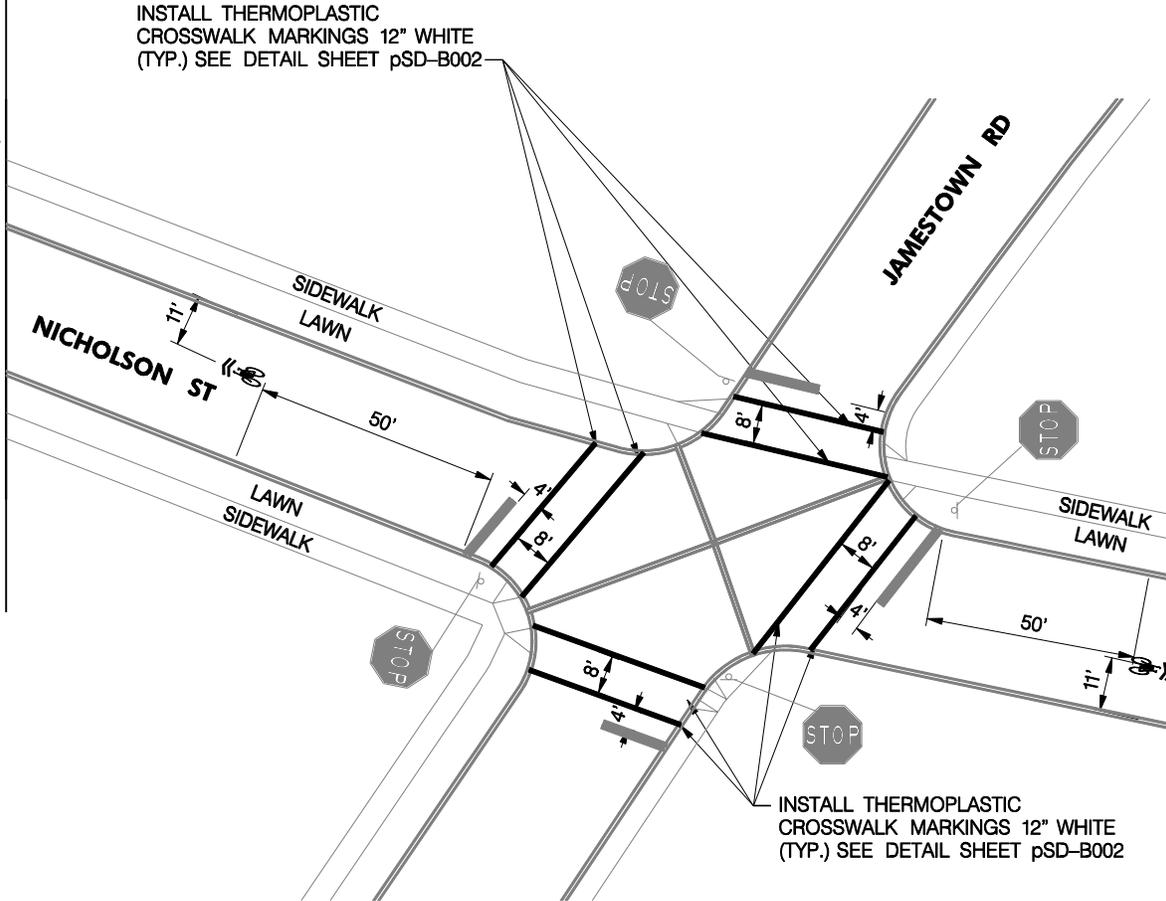

MATCHLINE SEE SHEET pSN-B017

**NOTE:**

THE CONTRACTOR SHALL INSTALL THE PROPOSED CROSSWALK MARKINGS AND PROPOSED SHARED ROADWAY BICYCLE SYMBOL AS SHOWN AND AS DIMENSIONED FROM THE EXISTING STOP BAR LOCATION AND ADJACENT TO PARKING IN ACCORDANCE WITH THE MDSA BOOK OF STANDARDS, MDSA BICYCLE AND PEDESTRIAN GUIDELINES AND THE MD-MUTCD AS SPECIFIED ON THE PLANS

**LEGEND**

- ➔ DIRECTION OF TRAFFIC
- 🚲 PROPOSED SHARED ROADWAY BICYCLE SYMBOL

SN-B016



SABRA, WANG & ASSOCIATES, INC.  
 7055 SAMUEL MORSE DRIVE  
 SUITE 100  
 COLUMBIA, MD 21046  
 (443) 741-3500  
 WWW.SABRA-WANG.COM

NICHOLSON ST. BIKEWAY  
 CITY OF HYATTSVILLE

SHEET NO.: SHEET 19 OF 34  
 SCALE: 1"=20'



MATCHLINE SEE SHEET pSN-B016



MATCHLINE SEE SHEET pSN-B018

NO  
CHANGES  
THIS  
SHEET

**NOTE:**

THE CONTRACTOR SHALL INSTALL THE PROPOSED CROSSWALK MARKINGS AND PROPOSED SHARED ROADWAY BICYCLE SYMBOL AS SHOWN AND AS DIMENSIONED FROM THE EXISTING STOP BAR LOCATION AND ADJACENT TO PARKING IN ACCORDANCE WITH THE MDSA BOOK OF STANDARDS, MDSA BICYCLE AND PEDESTRIAN GUIDELINES AND THE MD-MUTCD AS SPECIFIED ON THE PLANS

**LEGEND**

-  DIRECTION OF TRAFFIC
-  PROPOSED SHARED ROADWAY BICYCLE SYMBOL


**SN-B017**



SABRA, WANG & ASSOCIATES, INC.  
7055 SAMUEL MORSE DRIVE  
SUITE 100  
COLUMBIA, MD 21046  
(443) 741-3500  
WWW.SABRA-WANG.COM

NICHOLSON ST. BIKEWAY  
CITY OF HYATTSVILLE

SHEET NO.: SHEET 20 OF 34  
SCALE: 1"=20'

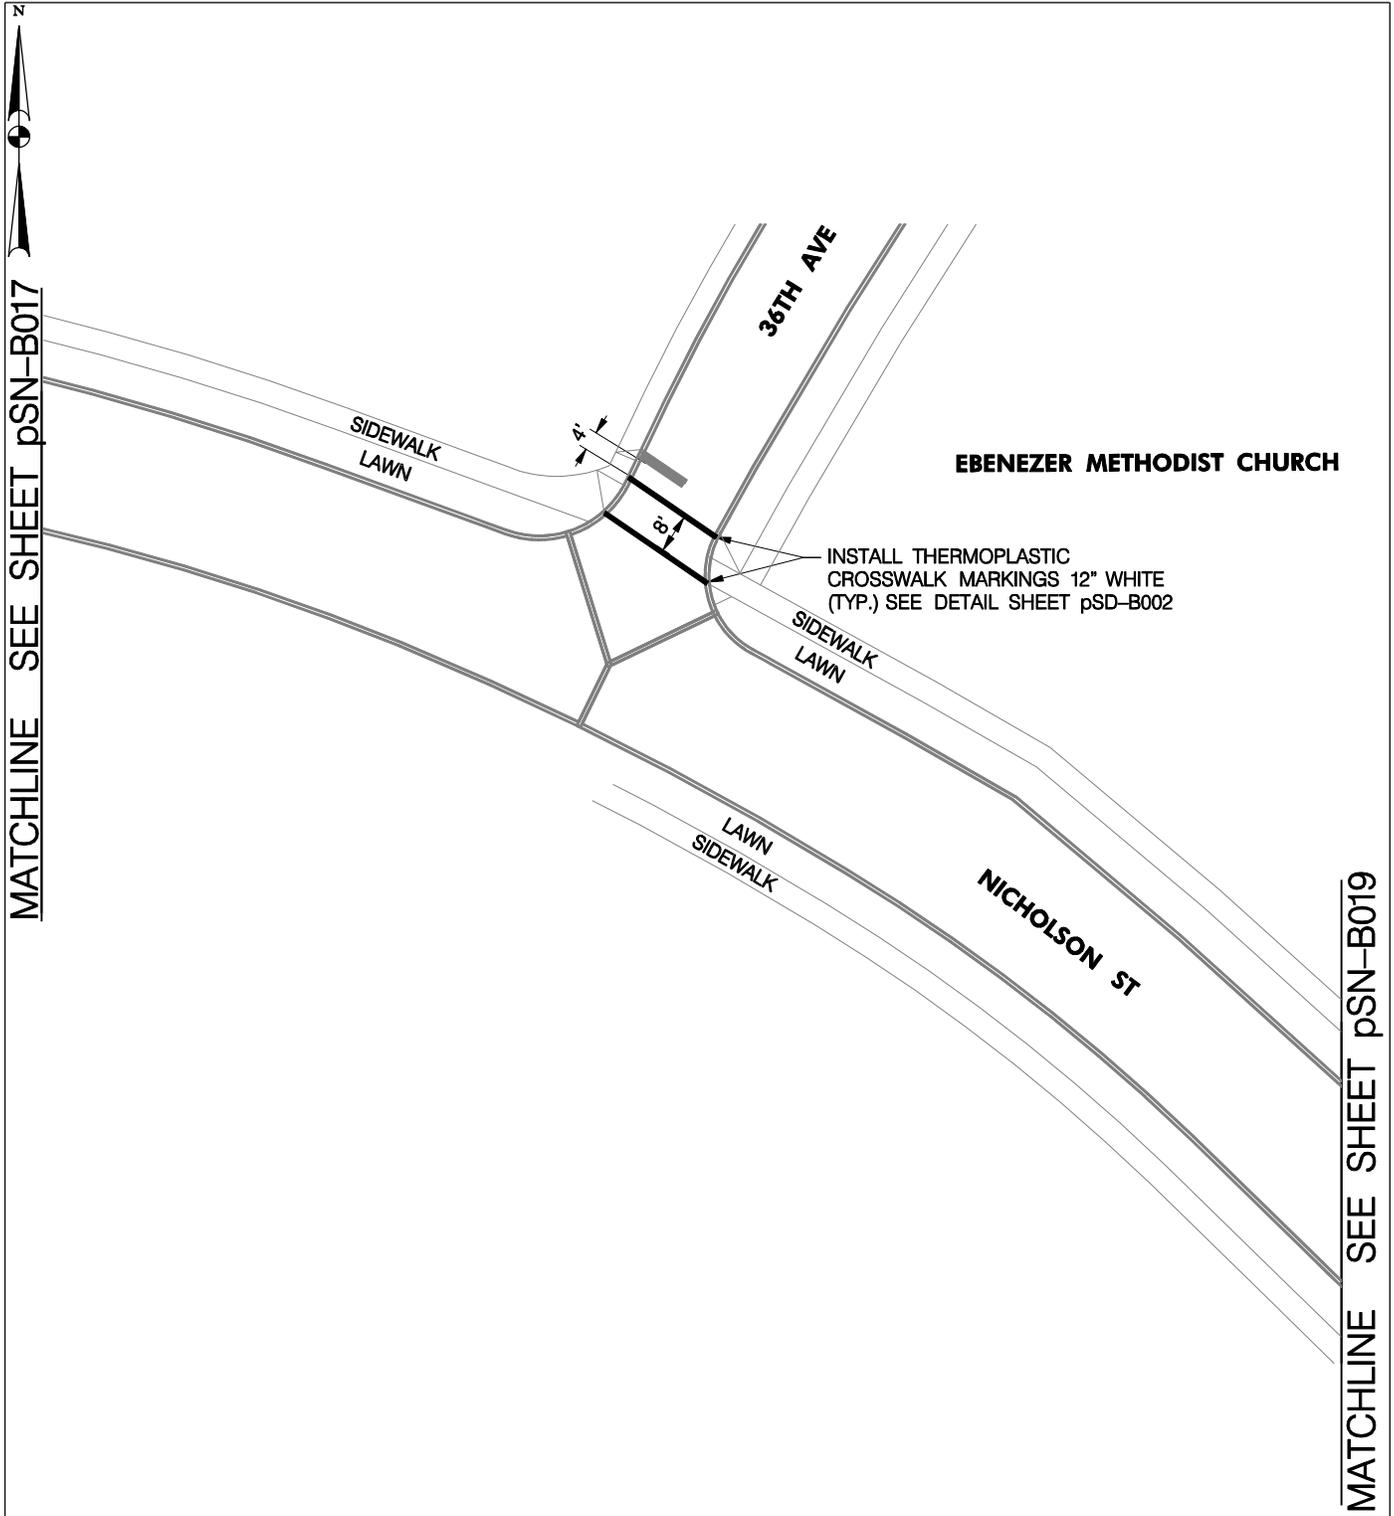

MATCHLINE SEE SHEET pSN-B017

MATCHLINE SEE SHEET pSN-B019

**NOTE:**  
 THE CONTRACTOR SHALL INSTALL THE PROPOSED CROSSWALK MARKINGS AND PROPOSED SHARED ROADWAY BICYCLE SYMBOL AS SHOWN AND AS DIMENSIONED FROM THE EXISTING STOP BAR LOCATION AND ADJACENT TO PARKING IN ACCORDANCE WITH THE MDSHA BOOK OF STANDARDS, MDSHA BICYCLE AND PEDESTRIAN GUIDELINES AND THE MD-MUTCD AS SPECIFIED ON THE PLANS


**LEGEND**  
 → DIRECTION OF TRAFFIC  
 Ⓢ PROPOSED SHARED ROADWAY BICYCLE SYMBOL

**SN-B018**

 **SABRA, WANG & ASSOCIATES, INC.**  
 7055 SAMUEL MORSE DRIVE  
 SUITE 100  
 COLUMBIA, MD 21046  
 (443) 741-3500  
 WWW.SABRA-WANG.COM

**NICHOLSON ST. BIKEWAY  
 CITY OF HYATTSVILLE**

SHEET NO.: SHEET 21 OF 34  
 SCALE: 1"=20'

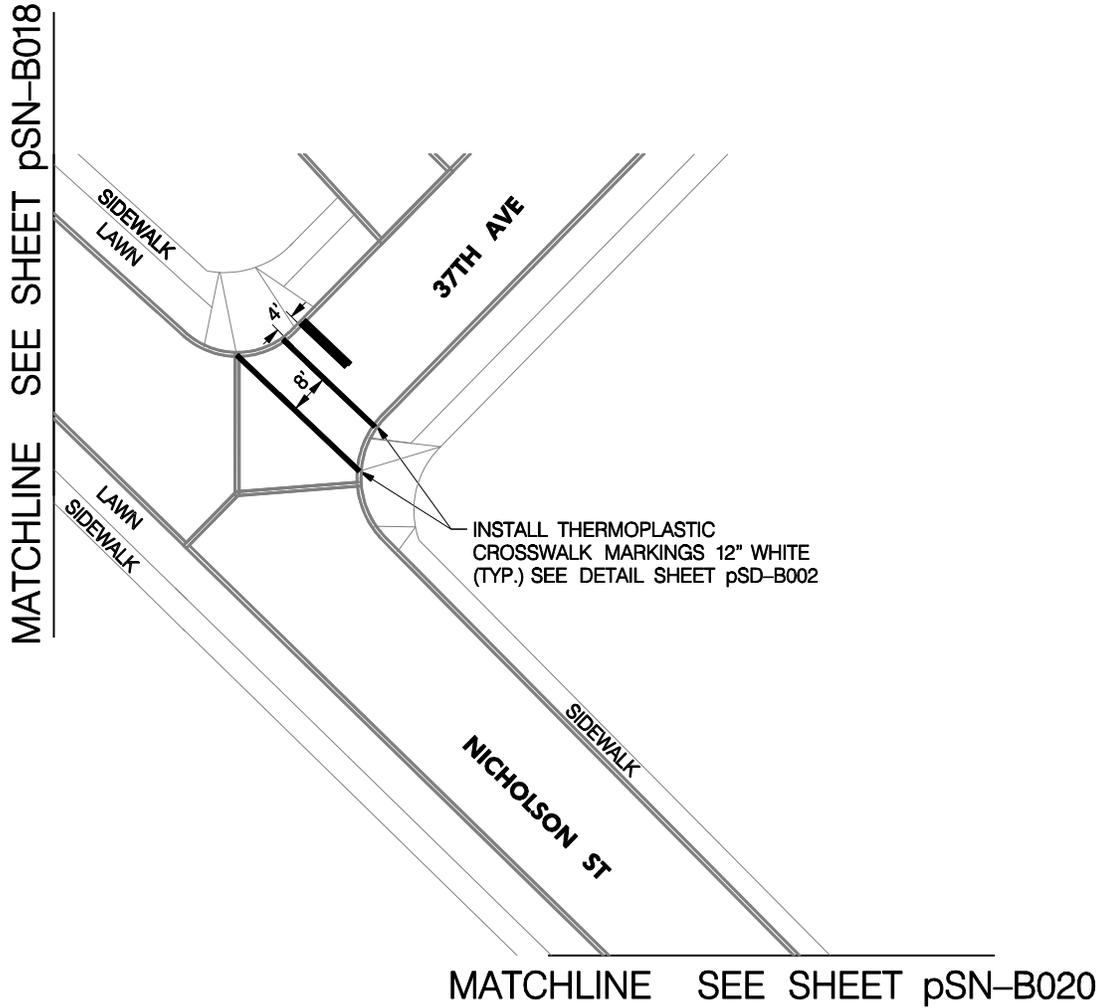

**NOTE:**  
 THE CONTRACTOR SHALL INSTALL THE PROPOSED CROSSWALK MARKINGS AND PROPOSED SHARED ROADWAY BICYCLE SYMBOL AS SHOWN AND AS DIMENSIONED FROM THE EXISTING STOP BAR LOCATION AND ADJACENT TO PARKING IN ACCORDANCE WITH THE MDSA BOOK OF STANDARDS, MDSA BICYCLE AND PEDESTRIAN GUIDELINES AND THE MD-MUTCD AS SPECIFIED ON THE PLANS

**LEGEND**

- ➔ DIRECTION OF TRAFFIC
- Ⓢ➔ PROPOSED SHARED ROADWAY BICYCLE SYMBOL

**SN-B019**




SABRA, WANG & ASSOCIATES, INC.  
 7055 SAMUEL MORSE DRIVE  
 SUITE 100  
 COLUMBIA, MD 21046  
 (443) 741-3500  
 WWW.SABRA-WANG.COM

NICHOLSON ST. BIKEWAY  
 CITY OF HYATTSVILLE

SHEET NO.: SHEET 22 OF 34  
 SCALE: 1"=20'



MATCHLINE SEE SHEET pSN-B019

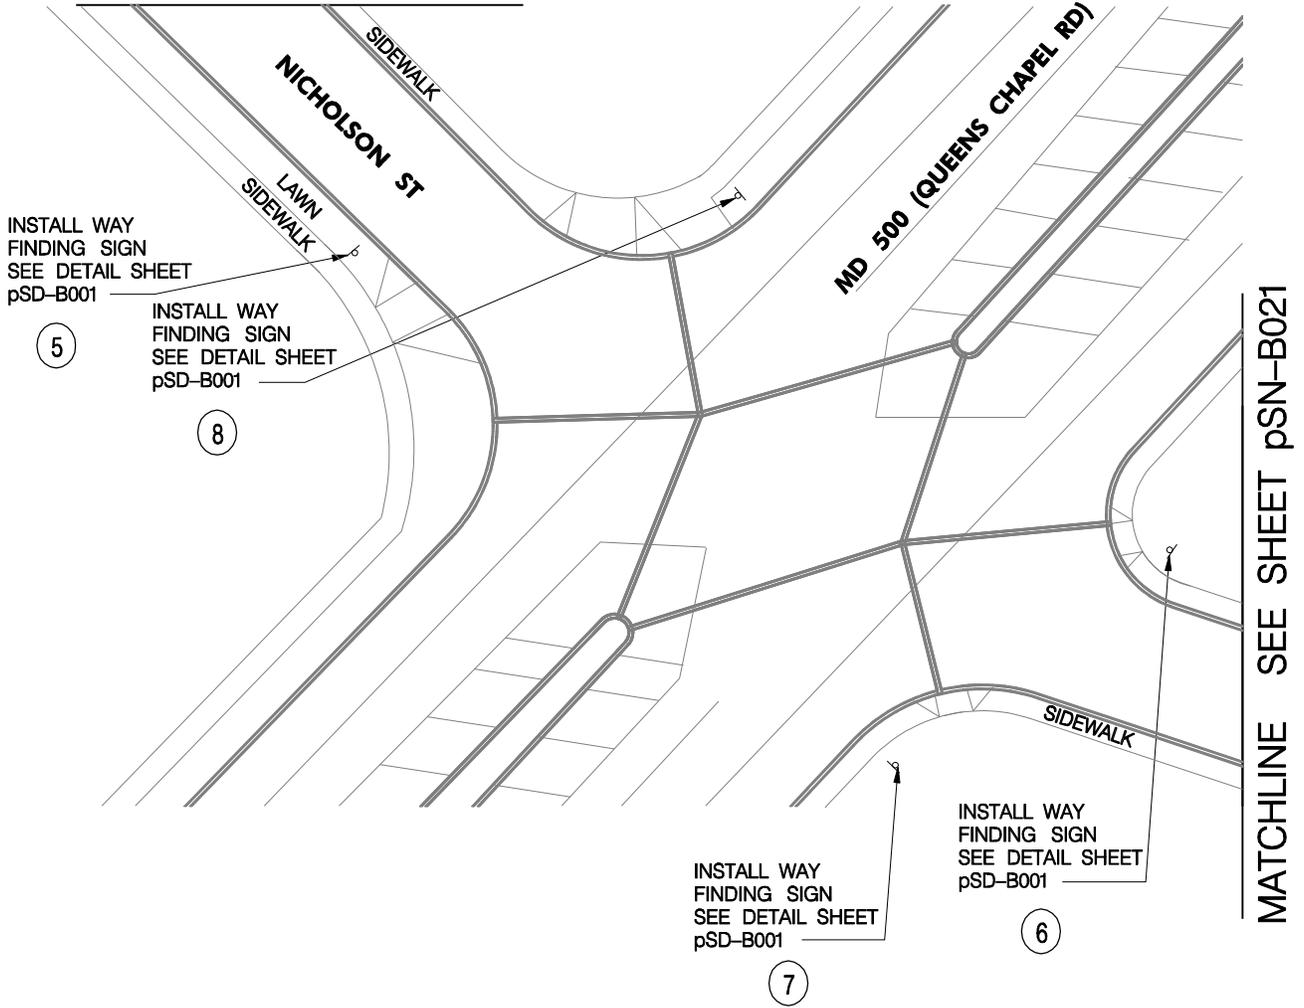

**NOTE:**  
 THE CONTRACTOR SHALL INSTALL THE PROPOSED CROSSWALK MARKINGS AND PROPOSED SHARED ROADWAY BICYCLE SYMBOL AS SHOWN AND AS DIMENSIONED FROM THE EXISTING STOP BAR LOCATION AND ADJACENT TO PARKING IN ACCORDANCE WITH THE MDSA BOOK OF STANDARDS, MDSA BICYCLE AND PEDESTRIAN GUIDELINES AND THE MD-MUTCD AS SPECIFIED ON THE PLANS

**LEGEND**

- ➔ DIRECTION OF TRAFFIC
- 🚲 PROPOSED SHARED ROADWAY BICYCLE SYMBOL

**SN-B020**




SABRA, WANG & ASSOCIATES, INC.  
 7055 SAMUEL MORSE DRIVE  
 SUITE 100  
 COLUMBIA, MD 21046  
 (443) 741-3500  
 WWW.SABRA-WANG.COM

NICHOLSON ST. BIKEWAY  
 CITY OF HYATTSVILLE

SHEET NO.: SHEET 23 OF 34  
 SCALE: 1"=20'



MATCHLINE SEE SHEET pSN-B020

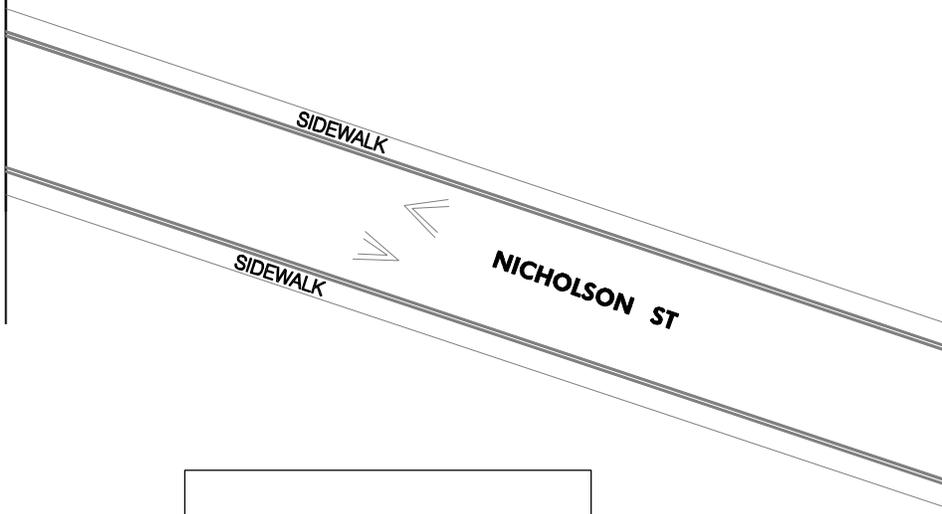

MATCHLINE SEE SHEET pSN-B022

NO  
CHANGES  
THIS  
SHEET

**NOTE:**

THE CONTRACTOR SHALL INSTALL THE PROPOSED CROSSWALK MARKINGS AND PROPOSED SHARED ROADWAY BICYCLE SYMBOL AS SHOWN AND AS DIMENSIONED FROM THE EXISTING STOP BAR LOCATION AND ADJACENT TO PARKING IN ACCORDANCE WITH THE MDSHA BOOK OF STANDARDS, MDSHA BICYCLE AND PEDESTRIAN GUIDELINES AND THE MD-MUTCD AS SPECIFIED ON THE PLANS

**LEGEND**

-  DIRECTION OF TRAFFIC
-  PROPOSED SHARED ROADWAY BICYCLE SYMBOL

**SN-B021**




SABRA, WANG & ASSOCIATES, INC.  
7055 SAMUEL MORSE DRIVE  
SUITE 100  
COLUMBIA, MD 21046  
(443) 741-3500  
WWW.SABRA-WANG.COM

NICHOLSON ST. BIKEWAY  
CITY OF HYATTSVILLE

SHEET NO.: SHEET 24 OF 34  
SCALE: 1"=20'



MATCHLINE SEE SHEET pSN-B021

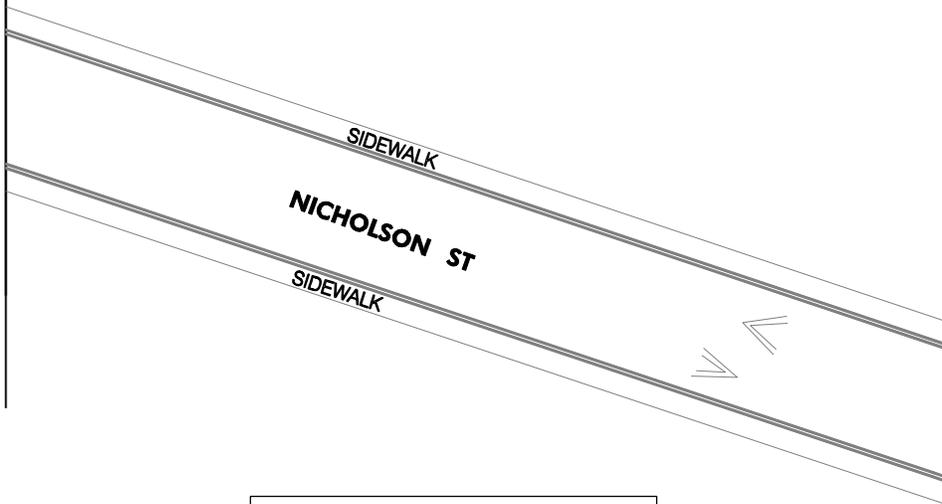

MATCHLINE SEE SHEET pSN-B023

NO  
CHANGES  
THIS  
SHEET

**NOTE:**  
THE CONTRACTOR SHALL INSTALL THE PROPOSED CROSSWALK MARKINGS AND PROPOSED SHARED ROADWAY BICYCLE SYMBOL AS SHOWN AND AS DIMENSIONED FROM THE EXISTING STOP BAR LOCATION AND ADJACENT TO PARKING IN ACCORDANCE WITH THE MDSA BOOK OF STANDARDS, MDSA BICYCLE AND PEDESTRIAN GUIDELINES AND THE MD-MUTCD AS SPECIFIED ON THE PLANS

**LEGEND**

-  DIRECTION OF TRAFFIC
-  PROPOSED SHARED ROADWAY BICYCLE SYMBOL

**SN-B022**



SABRA, WANG & ASSOCIATES, INC.  
7055 SAMUEL MORSE DRIVE  
SUITE 100  
COLUMBIA, MD 21046  
(443) 741-3500  
WWW.SABRA-WANG.COM

NICHOLSON ST. BIKEWAY  
CITY OF HYATTSVILLE


SHEET NO.: SHEET 25 OF 34  
SCALE: 1"=20'



NO  
CHANGES  
THIS  
SHEET

MATCHLINE SEE SHEET pSN-B022

MATCHLINE SEE SHEET pSN-B024

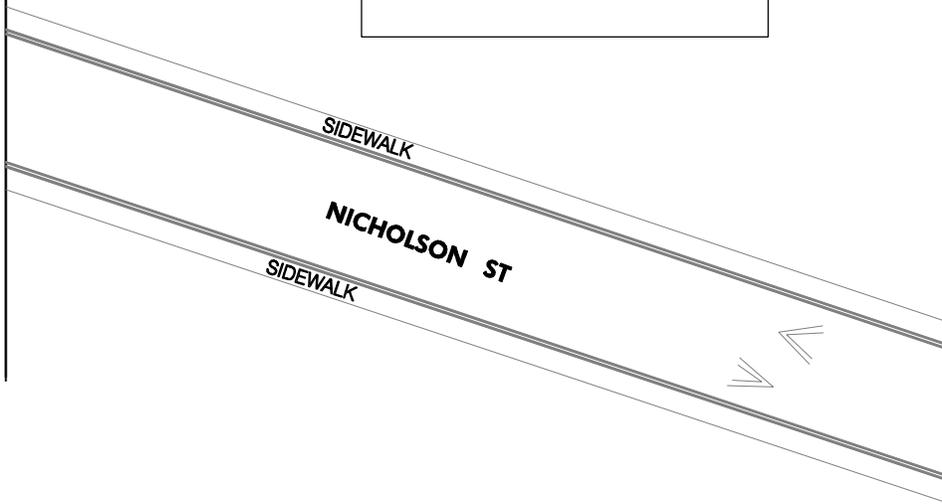

**NOTE:**  
THE CONTRACTOR SHALL INSTALL THE PROPOSED CROSSWALK MARKINGS AND PROPOSED SHARED ROADWAY BICYCLE SYMBOL AS SHOWN AND AS DIMENSIONED FROM THE EXISTING STOP BAR LOCATION AND ADJACENT TO PARKING IN ACCORDANCE WITH THE MDSA BOOK OF STANDARDS, MDSA BICYCLE AND PEDESTRIAN GUIDELINES AND THE MD-MUTCD AS SPECIFIED ON THE PLANS

**LEGEND**

-  DIRECTION OF TRAFFIC
-  PROPOSED SHARED ROADWAY BICYCLE SYMBOL

**SN-8023**




SABRA, WANG & ASSOCIATES, INC.  
7055 SAMUEL MORSE DRIVE  
SUITE 100  
COLUMBIA, MD 21046  
(443) 741-3500  
WWW.SABRA-WANG.COM

# NICHOLSON ST. BIKEWAY CITY OF HYATTSVILLE

SHEET NO.: SHEET 26 OF 34  
SCALE: 1"=20'



MATCHLINE SEE SHEET pSN-B023

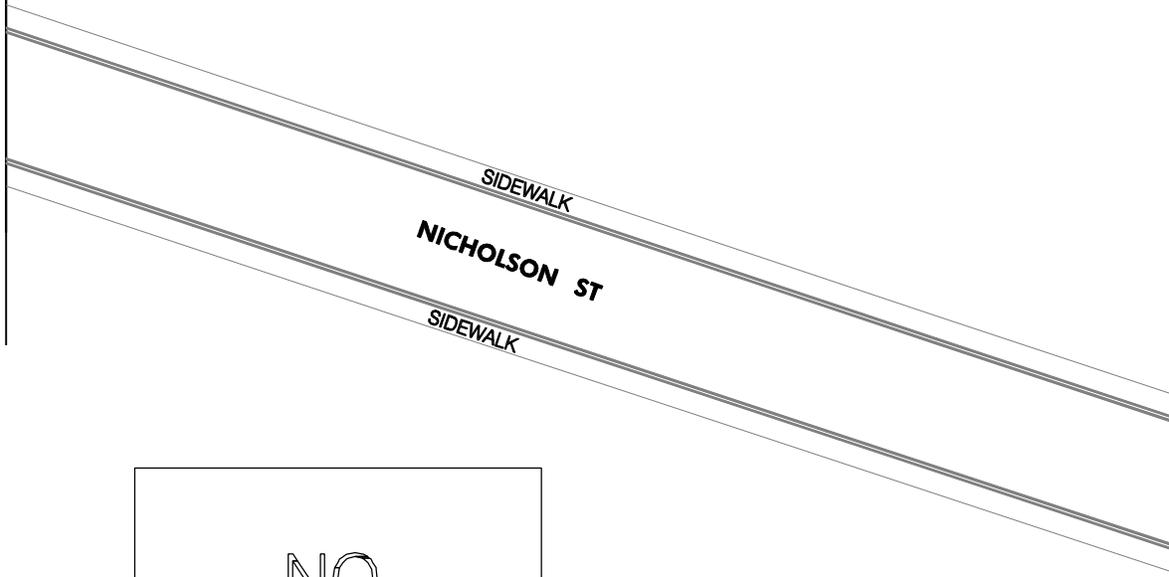

MATCHLINE SEE SHEET pSN-B025

NO  
CHANGES  
THIS  
SHEET

**NOTE:**

THE CONTRACTOR SHALL INSTALL THE PROPOSED CROSSWALK MARKINGS AND PROPOSED SHARED ROADWAY BICYCLE SYMBOL AS SHOWN AND AS DIMENSIONED FROM THE EXISTING STOP BAR LOCATION AND ADJACENT TO PARKING IN ACCORDANCE WITH THE MDSA BOOK OF STANDARDS, MDSA BICYCLE AND PEDESTRIAN GUIDELINES AND THE MD-MUTCD AS SPECIFIED ON THE PLANS

**LEGEND**

-  DIRECTION OF TRAFFIC
-  PROPOSED SHARED ROADWAY BICYCLE SYMBOL

**SN-B024**




SABRA, WANG & ASSOCIATES, INC.  
7055 SAMUEL MORSE DRIVE  
SUITE 100  
COLUMBIA, MD 21046  
(443) 741-3500  
WWW.SABRA-WANG.COM

NICHOLSON ST. BIKEWAY  
CITY OF HYATTSVILLE

SHEET NO.: SHEET 27 OF 34  
SCALE: 1"=20'



MATCHLINE SEE SHEET pSN-B024

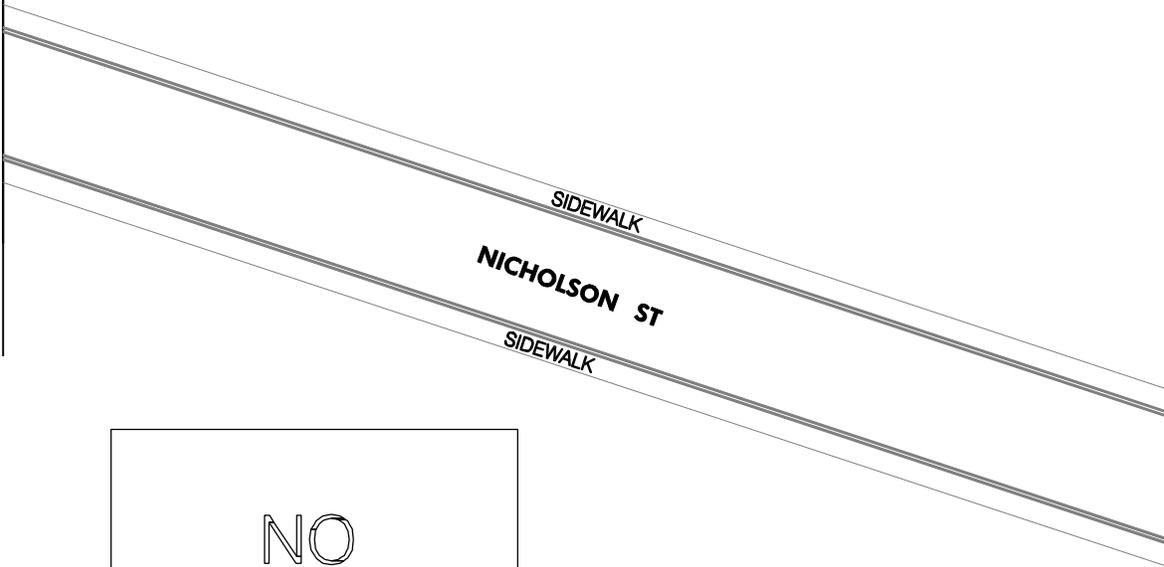

MATCHLINE SEE SHEET pSN-B026

NO  
CHANGES  
THIS  
SHEET

**NOTE:**

THE CONTRACTOR SHALL INSTALL THE PROPOSED CROSSWALK MARKINGS AND PROPOSED SHARED ROADWAY BICYCLE SYMBOL AS SHOWN AND AS DIMENSIONED FROM THE EXISTING STOP BAR LOCATION AND ADJACENT TO PARKING IN ACCORDANCE WITH THE MDSA BOOK OF STANDARDS, MDSA BICYCLE AND PEDESTRIAN GUIDELINES AND THE MD-MUTCD AS SPECIFIED ON THE PLANS

**LEGEND**

-  DIRECTION OF TRAFFIC
-  PROPOSED SHARED ROADWAY BICYCLE SYMBOL

**SN-B025**




SABRA, WANG & ASSOCIATES, INC.  
7055 SAMUEL MORSE DRIVE  
SUITE 100  
COLUMBIA, MD 21046  
(443) 741-3500  
WWW.SABRA-WANG.COM

NICHOLSON ST. BIKEWAY  
CITY OF HYATTSVILLE

SHEET NO.: SHEET 28 OF 34  
SCALE: 1"=20'



MATCHLINE SEE SHEET pSN-B025

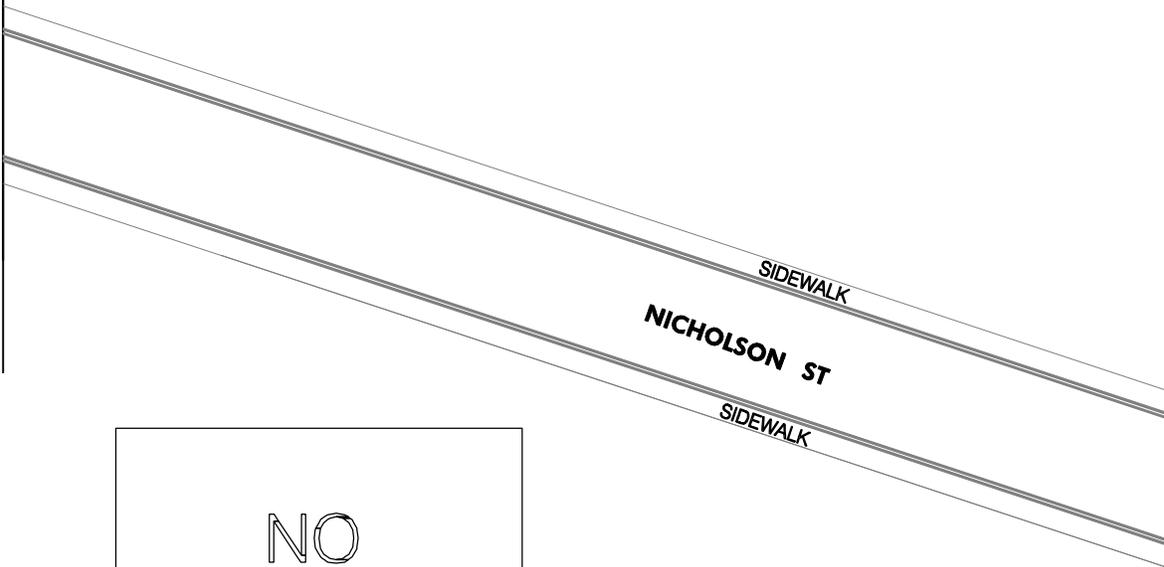

MATCHLINE SEE SHEET pSN-B027

NO  
CHANGES  
THIS  
SHEET

**NOTE:**

THE CONTRACTOR SHALL INSTALL THE PROPOSED CROSSWALK MARKINGS AND PROPOSED SHARED ROADWAY BICYCLE SYMBOL AS SHOWN AND AS DIMENSIONED FROM THE EXISTING STOP BAR LOCATION AND ADJACENT TO PARKING IN ACCORDANCE WITH THE MDSA BOOK OF STANDARDS, MDSA BICYCLE AND PEDESTRIAN GUIDELINES AND THE MD-MUTCD AS SPECIFIED ON THE PLANS

**LEGEND**

-  DIRECTION OF TRAFFIC
-  PROPOSED SHARED ROADWAY BICYCLE SYMBOL


**SN-8026**



SABRA, WANG & ASSOCIATES, INC.  
7055 SAMUEL MORSE DRIVE  
SUITE 100  
COLUMBIA, MD 21046  
(443) 741-3500  
WWW.SABRA-WANG.COM

NICHOLSON ST. BIKEWAY  
CITY OF HYATTSVILLE

SHEET NO.: SHEET 29 OF 34  
SCALE: 1"=20'

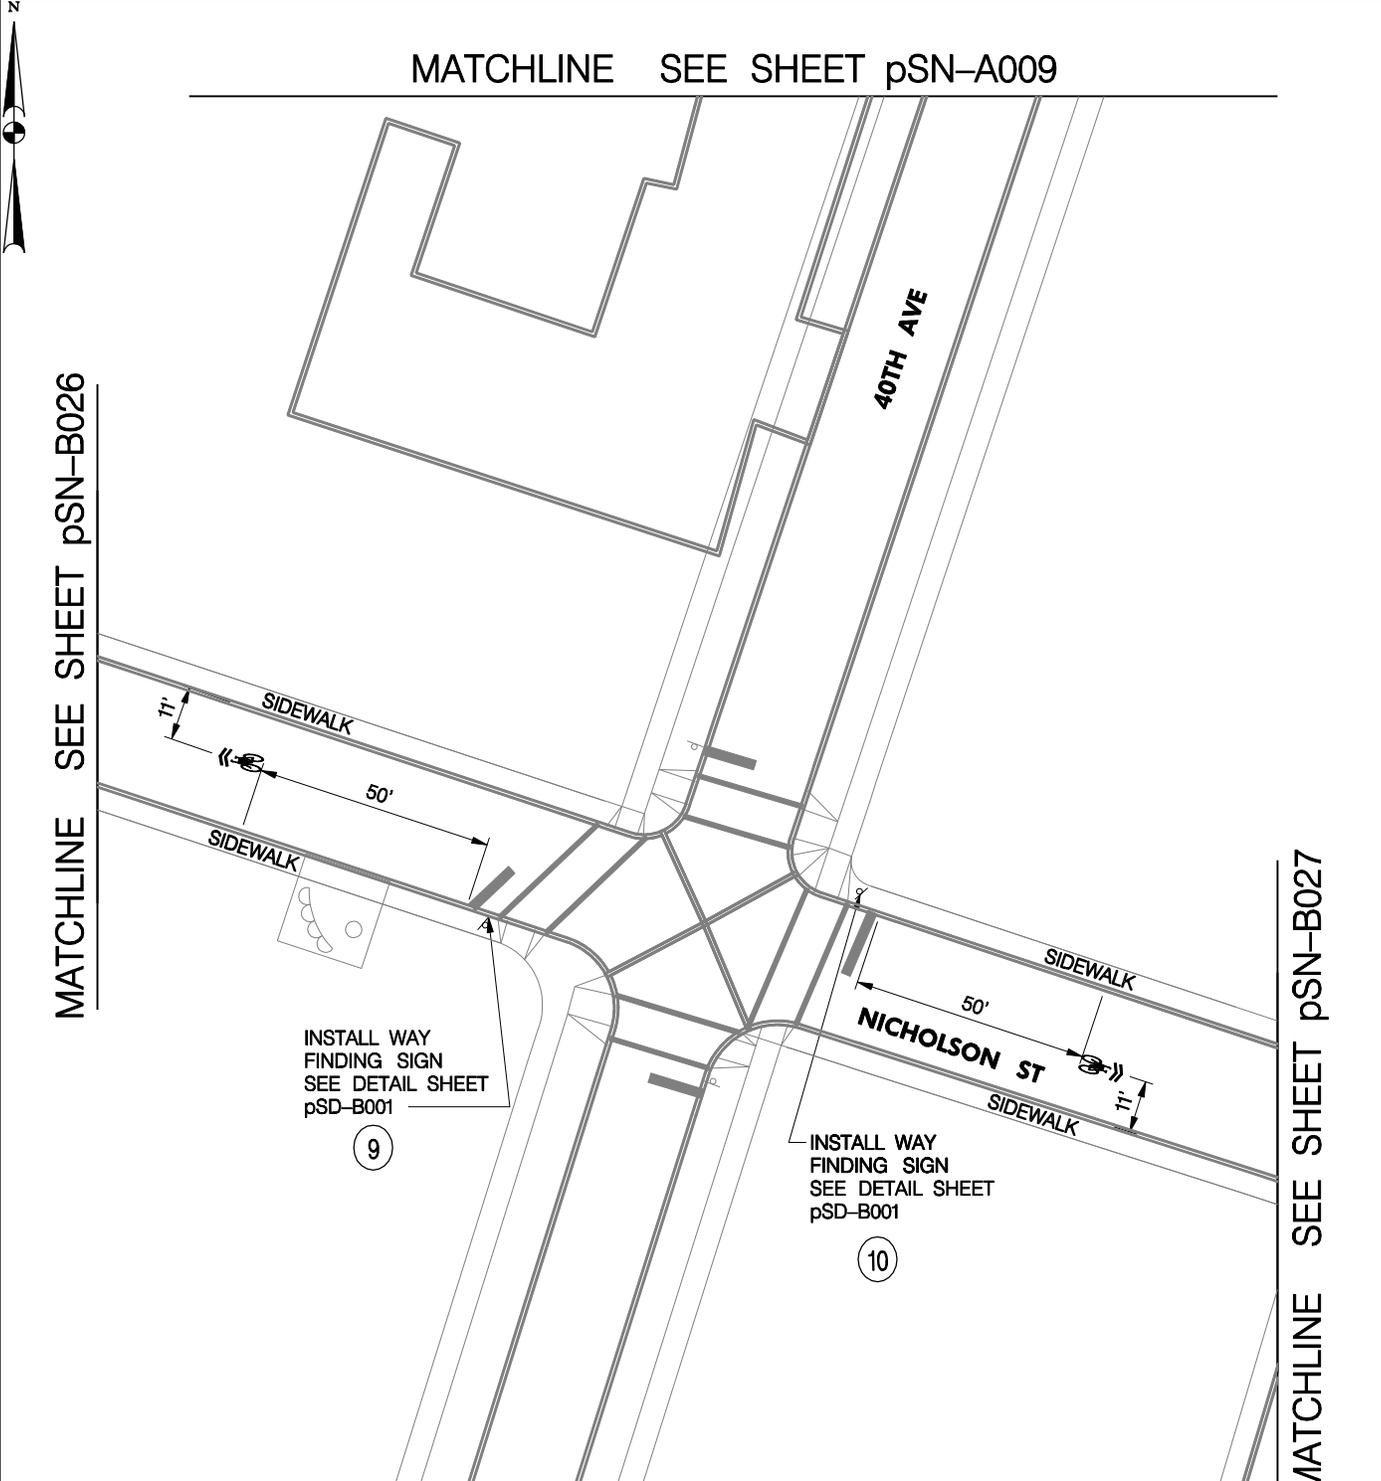

MATCHLINE SEE SHEET pSN-A011

**NOTE:**  
 THE CONTRACTOR SHALL INSTALL THE PROPOSED CROSSWALK MARKINGS AND PROPOSED SHARED ROADWAY BICYCLE SYMBOL AS SHOWN AND AS DIMENSIONED FROM THE EXISTING STOP BAR LOCATION AND ADJACENT TO PARKING IN ACCORDANCE WITH THE MDSHA BOOK OF STANDARDS, MDSHA BICYCLE AND PEDESTRIAN GUIDELINES AND THE MD-MUTCD AS SPECIFIED ON THE PLANS

**LEGEND**  
 → DIRECTION OF TRAFFIC  
 ⓑ PROPOSED SHARED ROADWAY BICYCLE SYMBOL

**SN-B027**


**SABRA, WANG & ASSOCIATES, INC.**  
 7055 SAMUEL MORSE DRIVE  
 SUITE 100  
 COLUMBIA, MD 21046  
 (443) 741-3500  
 WWW.SABRA-WANG.COM

NICHOLSON ST. BIKEWAY  
 CITY OF HYATTSVILLE

SHEET NO.: SHEET 30 OF 34  
 SCALE: 1"=20'



MATCHLINE SEE SHEET pSN-B027

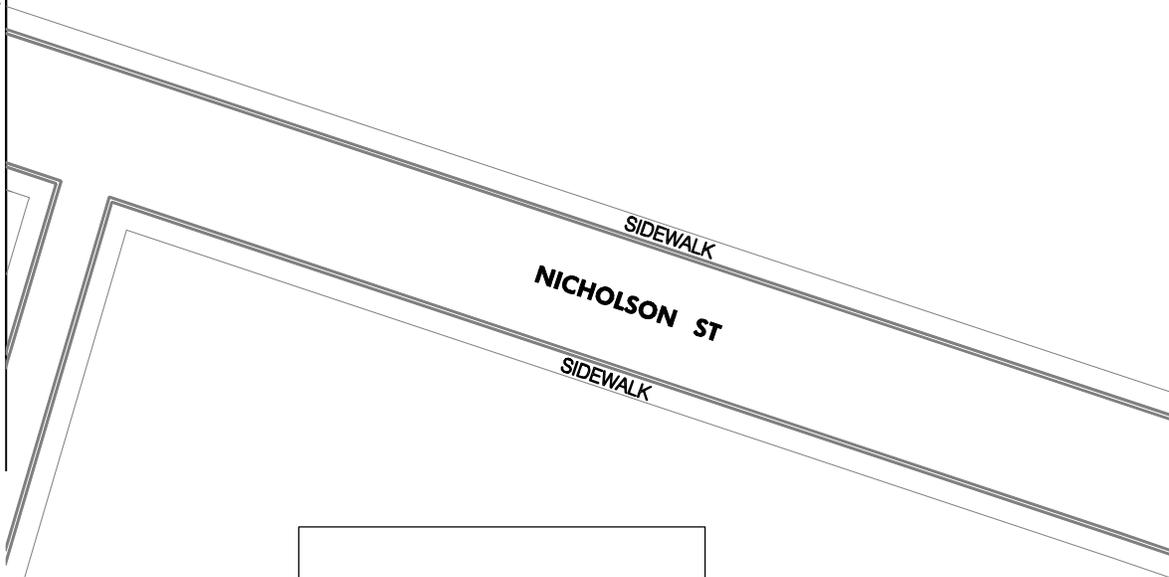

MATCHLINE SEE SHEET pSN-B029

NO  
CHANGES  
THIS  
SHEET

**NOTE:**

THE CONTRACTOR SHALL INSTALL THE PROPOSED CROSSWALK MARKINGS AND PROPOSED SHARED ROADWAY BICYCLE SYMBOL AS SHOWN AND AS DIMENSIONED FROM THE EXISTING STOP BAR LOCATION AND ADJACENT TO PARKING IN ACCORDANCE WITH THE MDSA BOOK OF STANDARDS, MDSA BICYCLE AND PEDESTRIAN GUIDELINES AND THE MD-MUTCD AS SPECIFIED ON THE PLANS

**LEGEND**

-  DIRECTION OF TRAFFIC
-  PROPOSED SHARED ROADWAY BICYCLE SYMBOL


SN-B028



SABRA, WANG & ASSOCIATES, INC.  
7055 SAMUEL MORSE DRIVE  
SUITE 100  
COLUMBIA, MD 21046  
(443) 741-3500  
WWW.SABRA-WANG.COM

NICHOLSON ST. BIKEWAY  
CITY OF HYATTSVILLE

SHEET NO.: SHEET 31 OF 34  
SCALE: 1"=20'

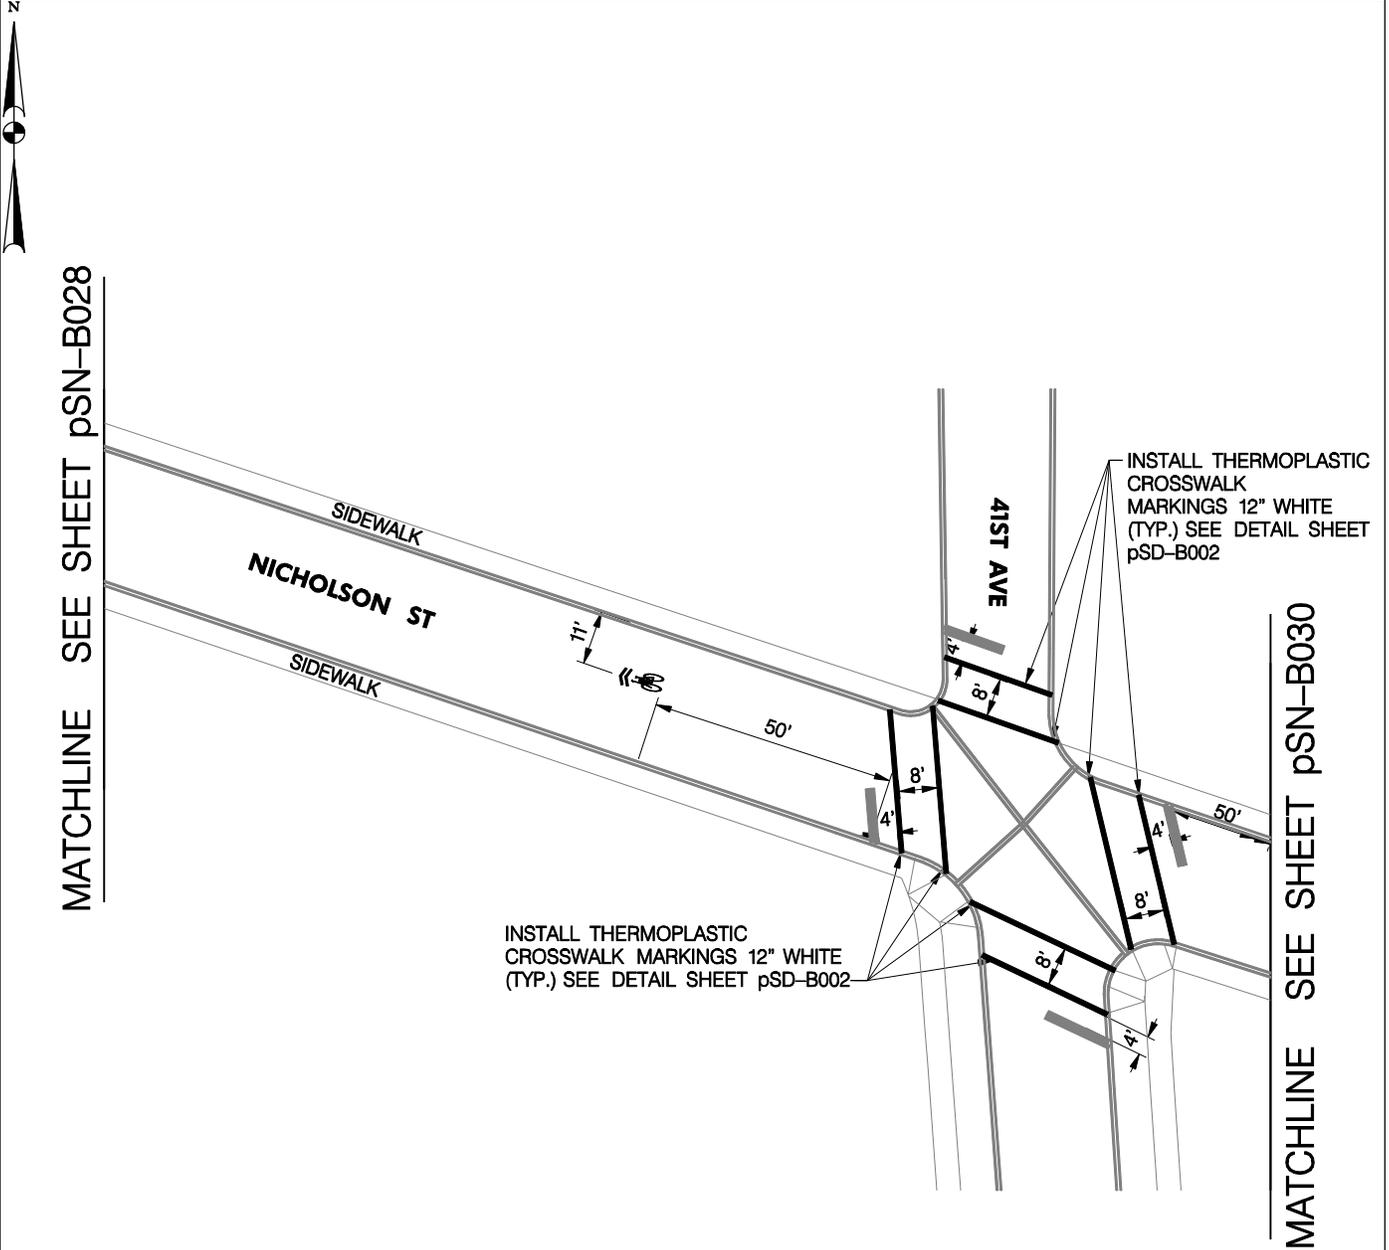

MATCHLINE SEE SHEET pSN-B028

MATCHLINE SEE SHEET pSN-B030

INSTALL THERMOPLASTIC  
 CROSSWALK MARKINGS 12" WHITE  
 (TYP.) SEE DETAIL SHEET pSD-B002

INSTALL THERMOPLASTIC  
 CROSSWALK  
 MARKINGS 12" WHITE  
 (TYP.) SEE DETAIL SHEET  
 pSD-B002

**NOTE:**

THE CONTRACTOR SHALL INSTALL THE PROPOSED CROSSWALK MARKINGS AND PROPOSED SHARED ROADWAY BICYCLE SYMBOL AS SHOWN AND AS DIMENSIONED FROM THE EXISTING STOP BAR LOCATION AND ADJACENT TO PARKING IN ACCORDANCE WITH THE MDSHA BOOK OF STANDARDS, MDSHA BICYCLE AND PEDESTRIAN GUIDELINES AND THE MD-MUTCD AS SPECIFIED ON THE PLANS

**LEGEND**

- ➔ DIRECTION OF TRAFFIC
- 🚲 PROPOSED SHARED ROADWAY BICYCLE SYMBOL

**SN-B029**




SABRA, WANG & ASSOCIATES, INC.  
 7055 SAMUEL MORSE DRIVE  
 SUITE 100  
 COLUMBIA, MD 21046  
 (443) 741-3500  
 WWW.SABRA-WANG.COM

NICHOLSON ST. BIKEWAY  
 CITY OF HYATTSVILLE

SHEET NO.: SHEET 32 OF 34  
 SCALE: 1"=20'



MATCHLINE SEE SHEET pSN-B029

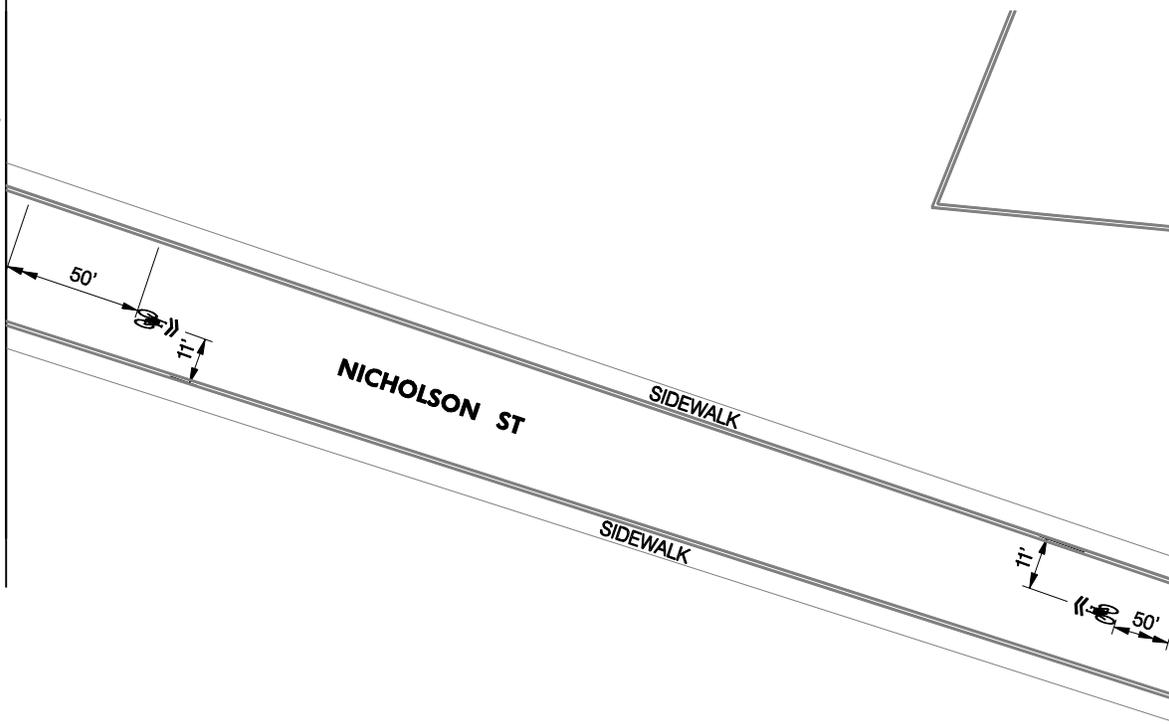

MATCHLINE SEE SHEET pSN-B031

**NOTE:**  
 THE CONTRACTOR SHALL INSTALL THE PROPOSED CROSSWALK MARKINGS AND PROPOSED SHARED ROADWAY BICYCLE SYMBOL AS SHOWN AND AS DIMENSIONED FROM THE EXISTING STOP BAR LOCATION AND ADJACENT TO PARKING IN ACCORDANCE WITH THE MDSA BOOK OF STANDARDS, MDSA BICYCLE AND PEDESTRIAN GUIDELINES AND THE MD-MUTCD AS SPECIFIED ON THE PLANS

**LEGEND**  
 → DIRECTION OF TRAFFIC  
 PROPOSED SHARED ROADWAY BICYCLE SYMBOL

**SN-B030**


 **SABRA, WANG & ASSOCIATES, INC.**  
 7055 SAMUEL MORSE DRIVE  
 SUITE 100  
 COLUMBIA, MD 21046  
 (443) 741-3500  
 WWW.SABRA-WANG.COM

NICHOLSON ST. BIKEWAY  
 CITY OF HYATTSVILLE

SHEET NO.: SHEET 33 OF 34  
 SCALE: 1"=20'



MATCHLINE SEE SHEET pSN-B030

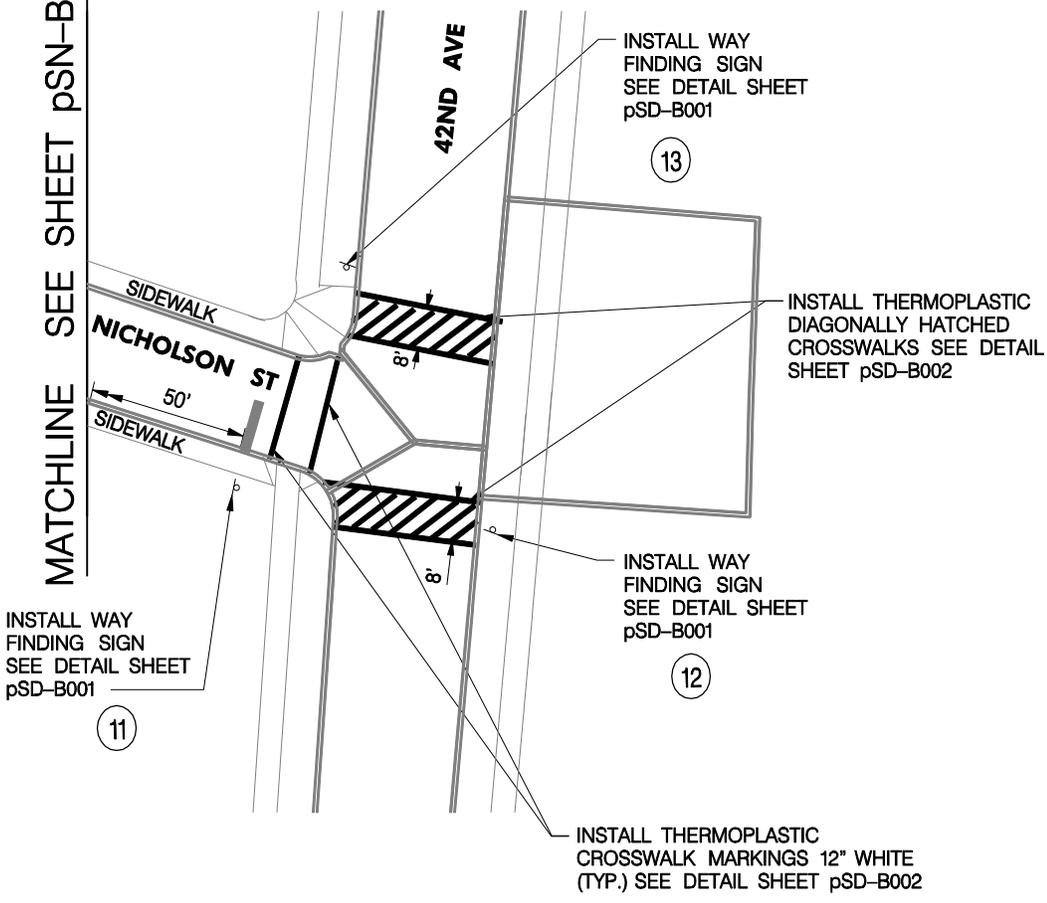

**NOTE:**  
 THE CONTRACTOR SHALL INSTALL THE PROPOSED CROSSWALK MARKINGS AND PROPOSED SHARED ROADWAY BICYCLE SYMBOL AS SHOWN AND AS DIMENSIONED FROM THE EXISTING STOP BAR LOCATION AND ADJACENT TO PARKING IN ACCORDANCE WITH THE MDSA BOOK OF STANDARDS, MDSA BICYCLE AND PEDESTRIAN GUIDELINES AND THE MD-MUTCD AS SPECIFIED ON THE PLANS

**LEGEND**  
 → DIRECTION OF TRAFFIC  
 ↻ PROPOSED SHARED ROADWAY BICYCLE SYMBOL

**SN-B031**

 **SABRA, WANG & ASSOCIATES, INC.**  
 7055 SAMUEL MORSE DRIVE  
 SUITE 100  
 COLUMBIA, MD 21046  
 (443) 741-3500  
 WWW.SABRA-WANG.COM

NICHOLSON ST. BIKEWAY  
 CITY OF HYATTSVILLE

SHEET NO.: SHEET 34 OF 34  
 SCALE: 1"=20'