


FIRST FLOOR PLUMBING PART PLAN A

CITY OF
HYATTSVILLE
DPW BUILDING

FIRST FLOOR PLUMBING PART PLAN A
SCALE: 1/8" = 1'-0"

SHEET:
P
2.1

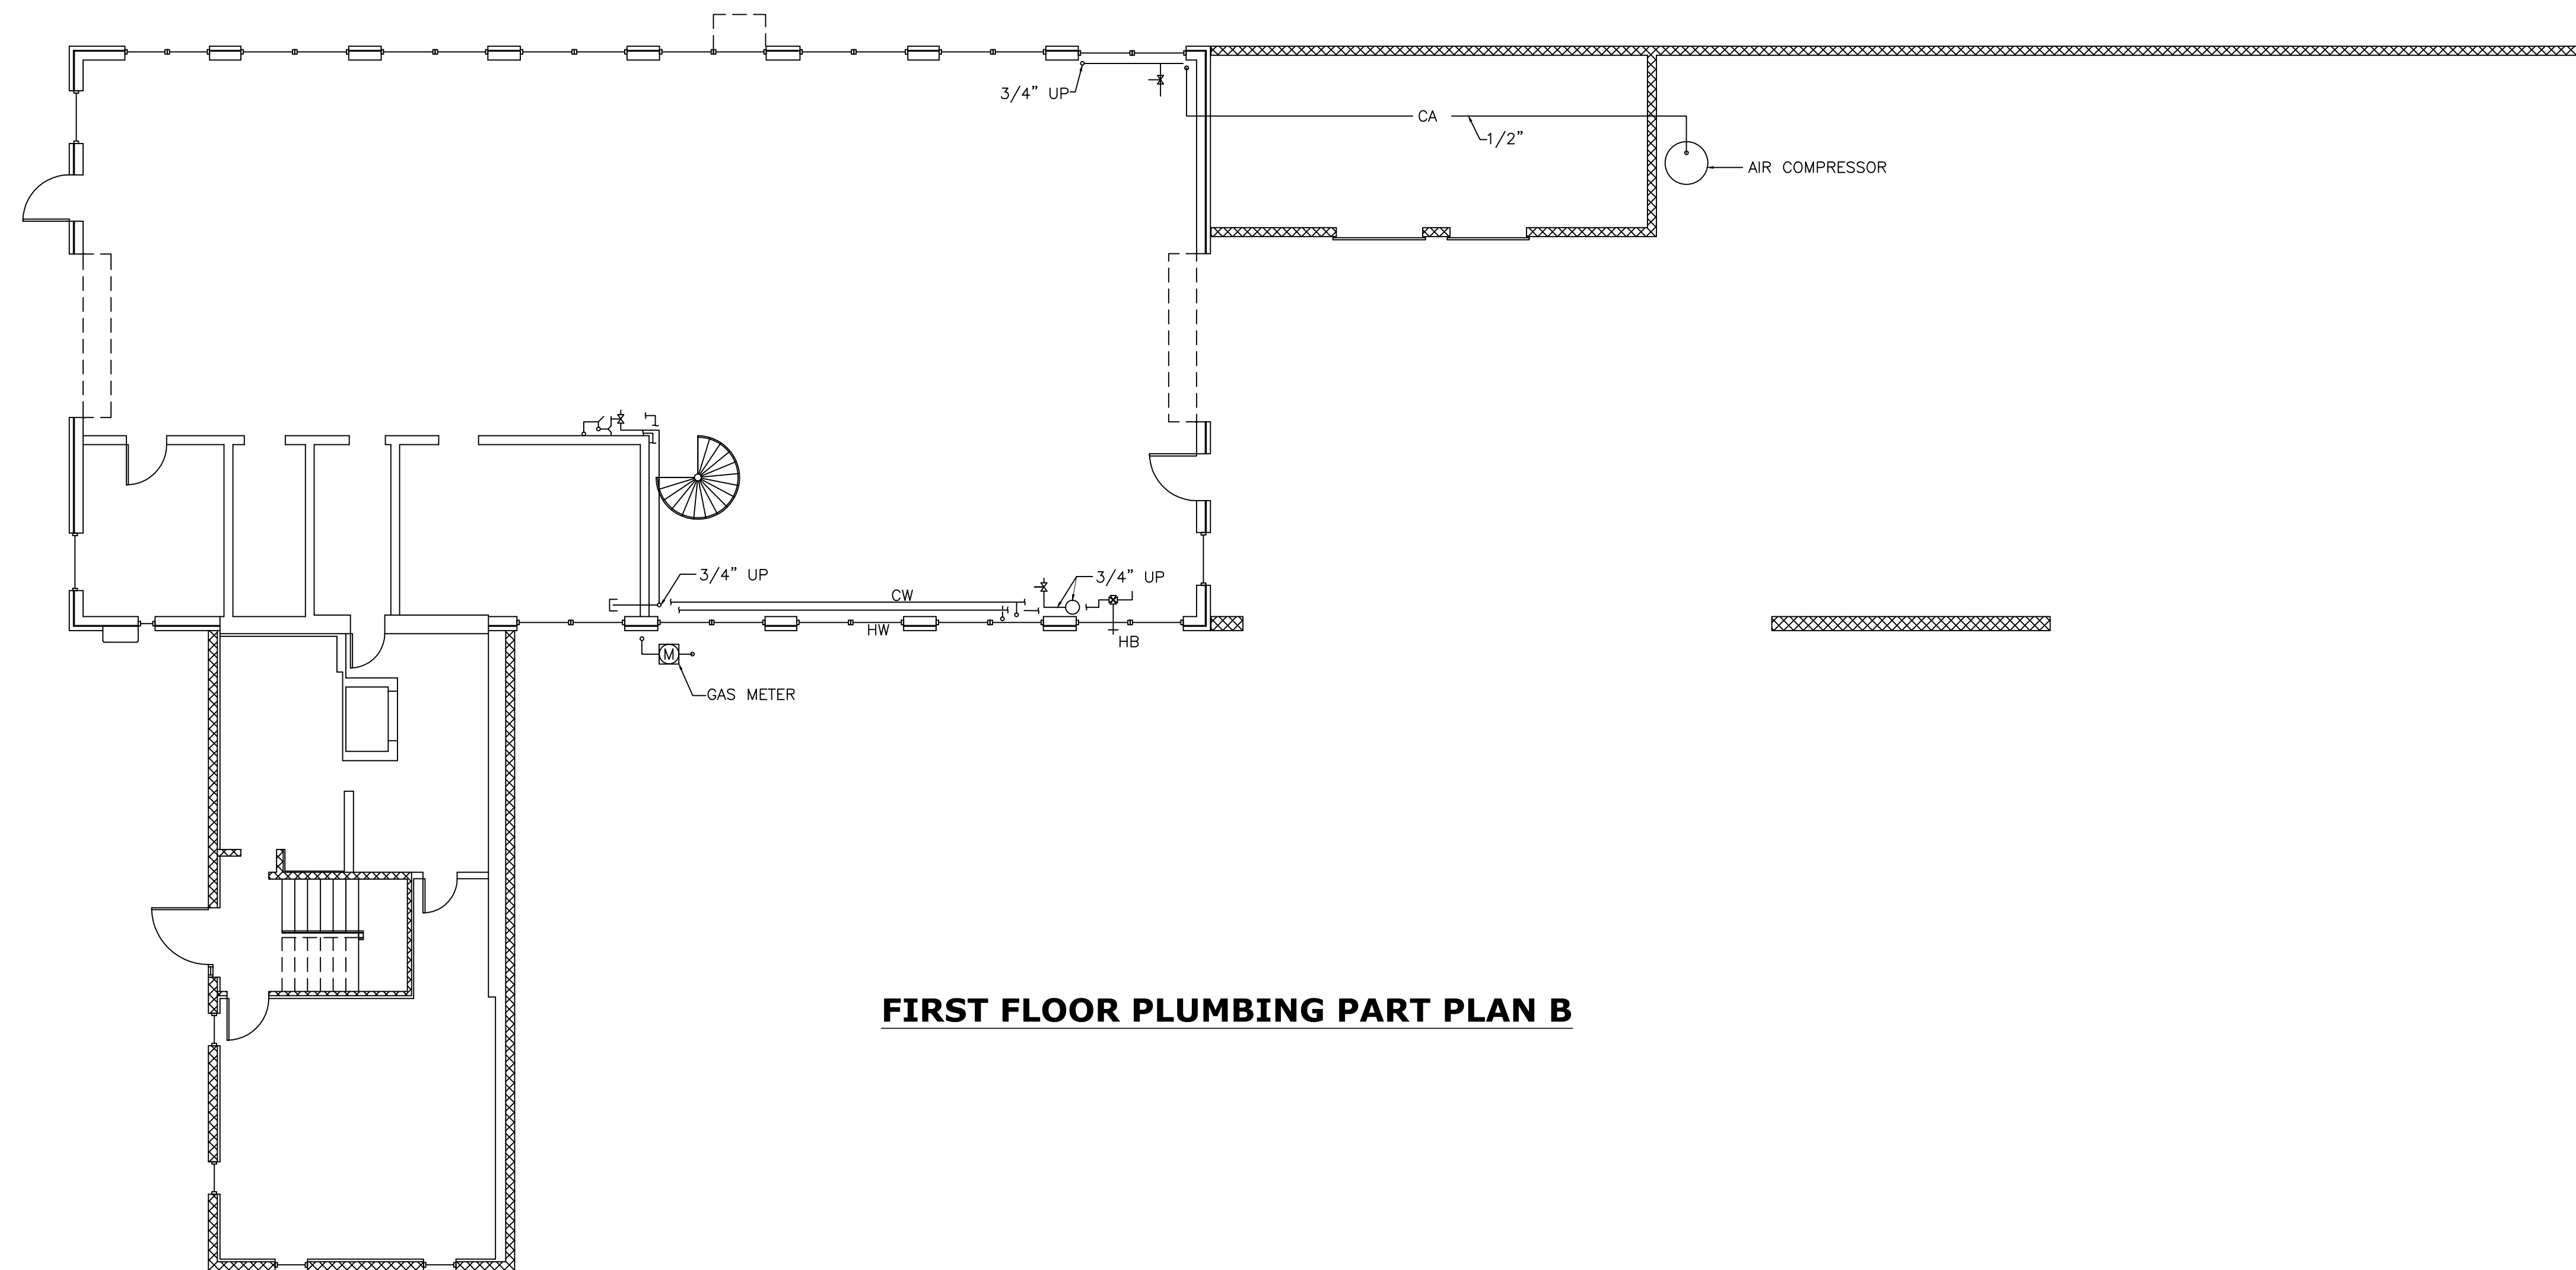


FIRST FLOOR PLUMBING PART PLAN B

CITY OF
HYATTSVILLE
DPW BUILDING

FIRST FLOOR PLUMBING PART PLAN B
SCALE: 1/8" = 1'-0"

SHEET:
P
2.2

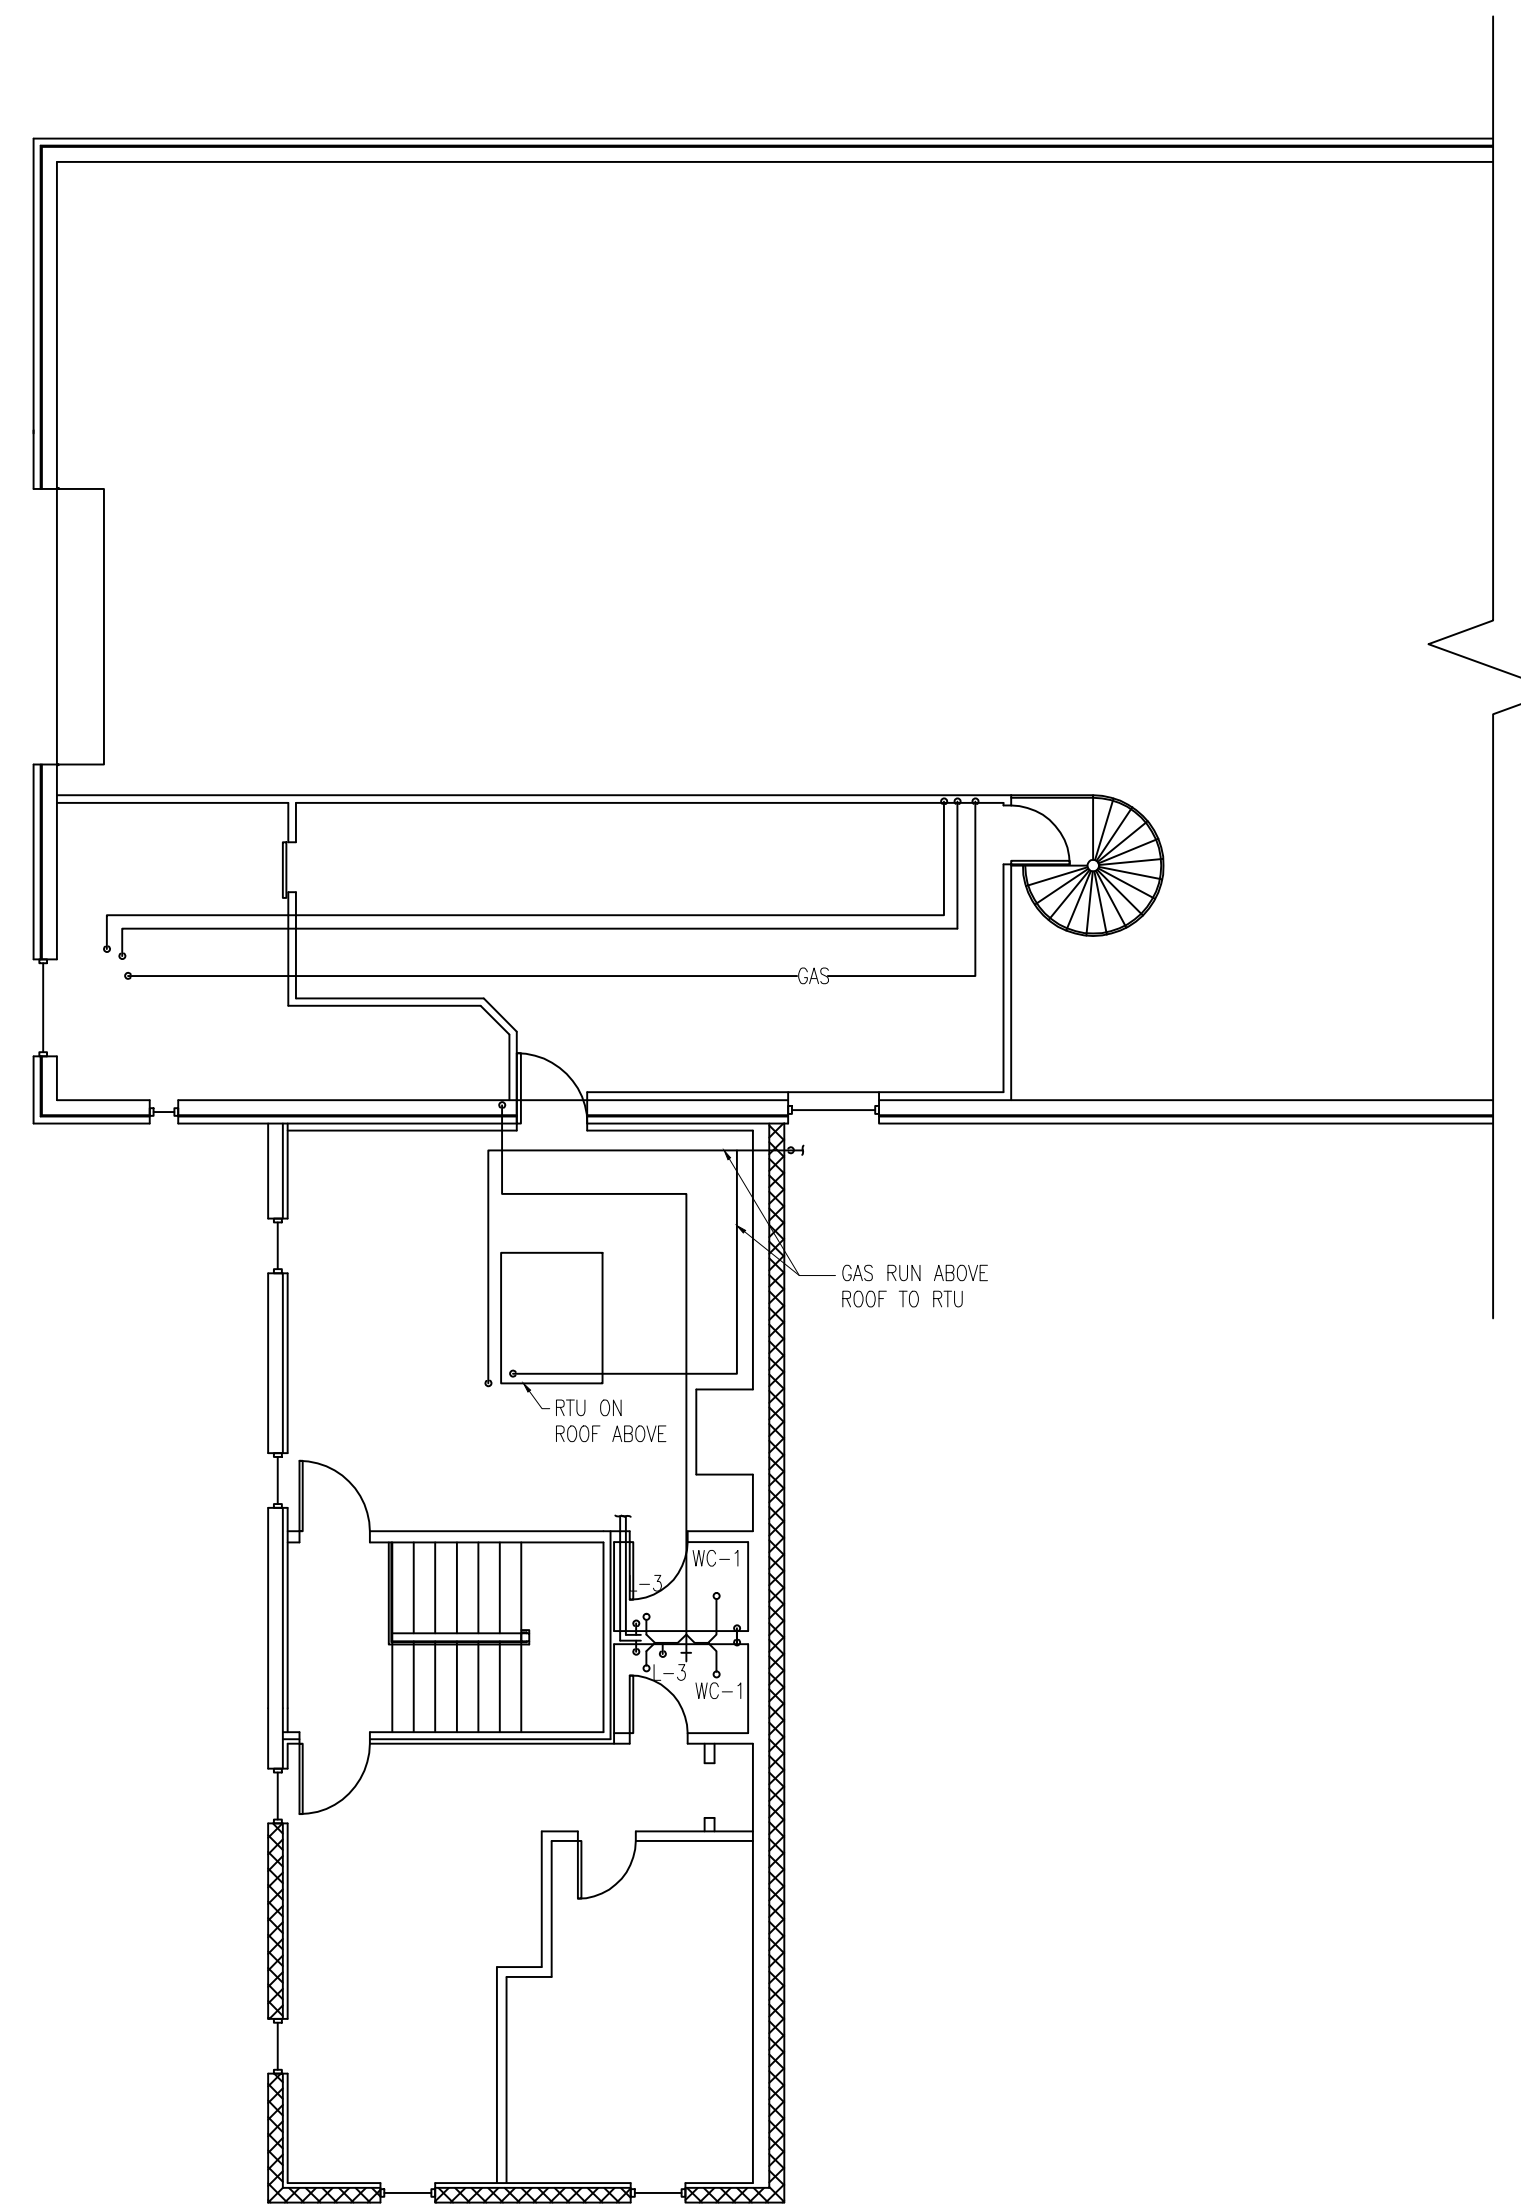


SECOND FLOOR PLUMBING PART PLAN A

CITY OF
HYATTSVILLE
DPW BUILDING

SECOND FLOOR PLUMBING PART PLAN A
SCALE: 1/8" = 1'-0"

SHEET:
P
2.3

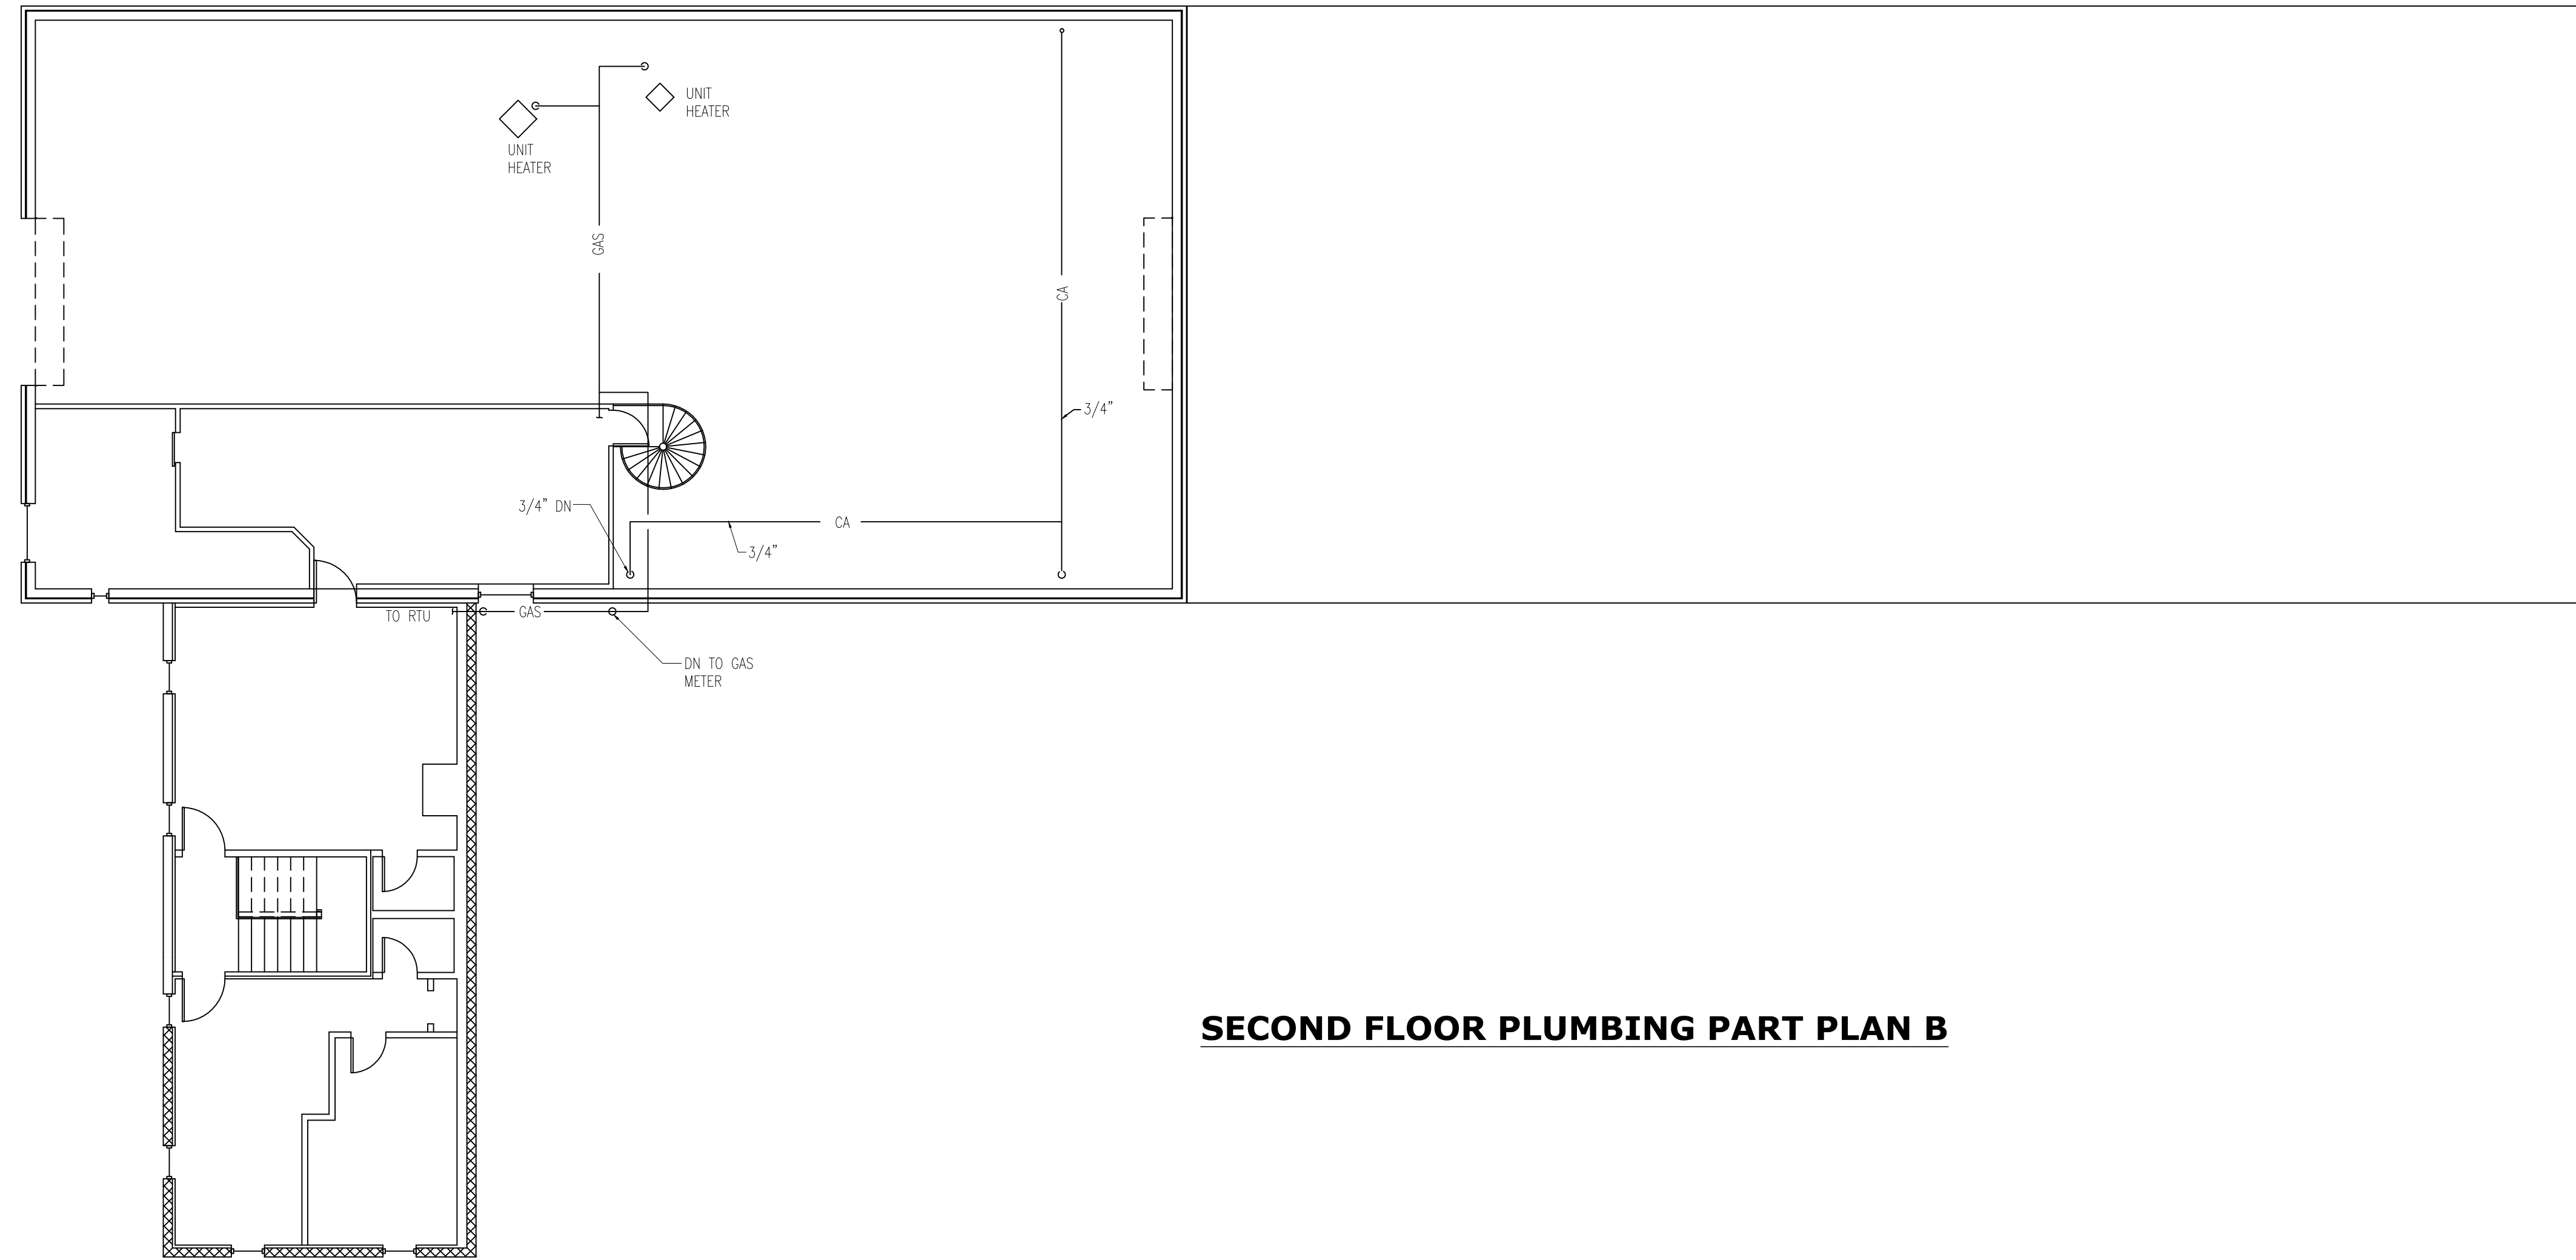

SECOND FLOOR PLUMBING PART PLAN B

CITY OF
HYATTSVILLE
DPW BUILDING

SECOND FLOOR PLUMBING PART PLAN B
SCALE: 1/8" = 1'-0"

SHEET:
P
2.4